

# LEGEND

- 01 ARRIVAL PLAZA
- 02 ENTRANCE PORTAL
- 03 ROAD
- 04 EVENT PLAZA
- 05 PARKING
- 06 WATER BODY
- 07 SERVICES
- 08 SERVICE ACCESS
- 09 REAR YARD
- 10 DROP OFF
- 11 WATER/FEATURE WALL

- TYPE A
- TYPE B
- TYPE C
- TYPE D

THIS DRAWING IS ONLY FOR THE PURPOSE OF ALLOTMENT. NOT TO BE USED FOR LEGAL PURPOSE


**DRG TITLE**  
**CROSSOVER**  
 SITE PLAN  
 SECTOR 82A, GURGAON


DRG. NO.  
**COM011.CROSSOVER.LAYOUT.001**

**+91-8586866824**




DATE  
07.12.2021  
 SCALE  
 NTS

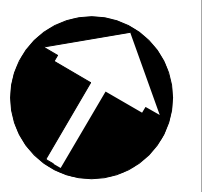


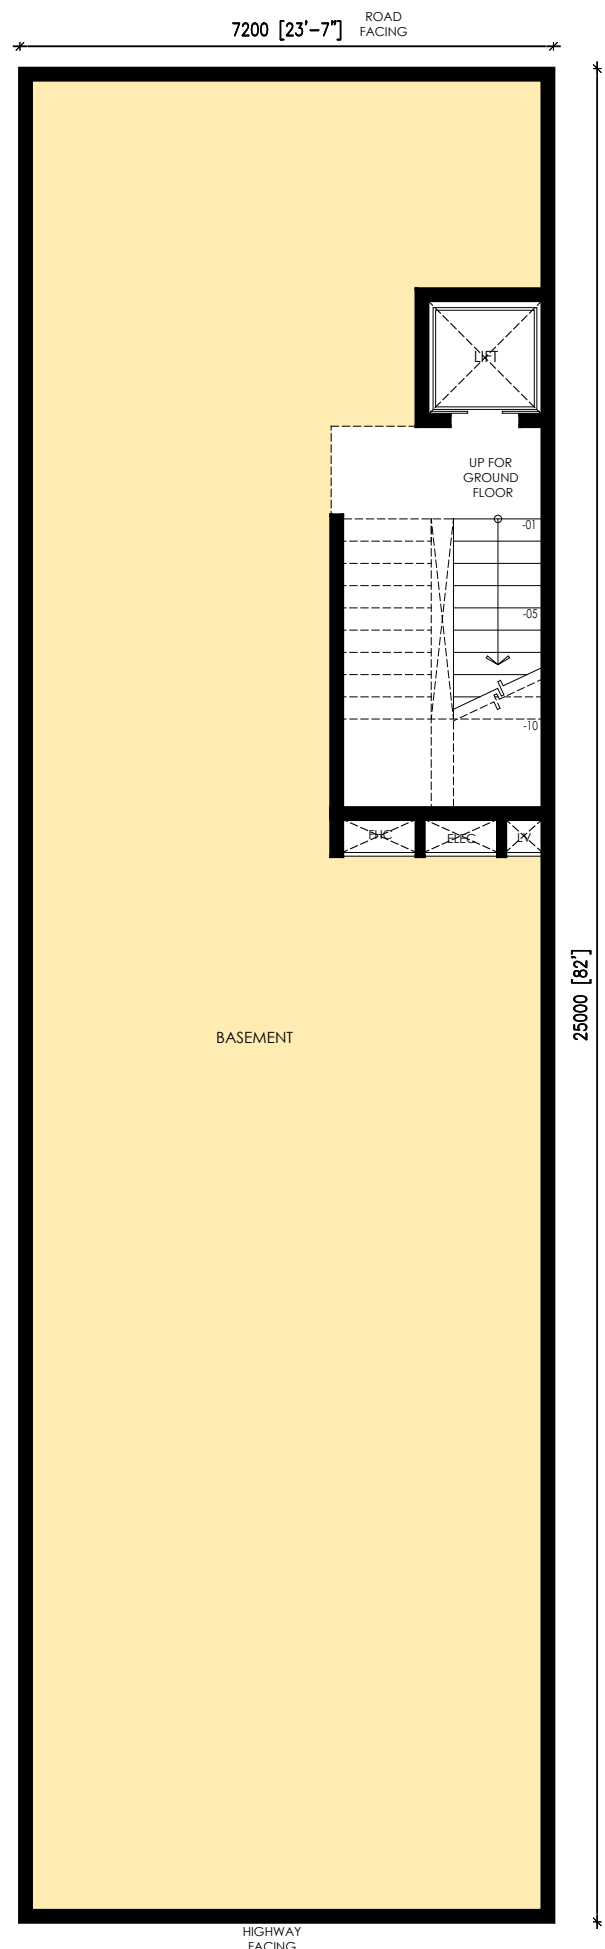


BASEMENT FLOOR PLAN

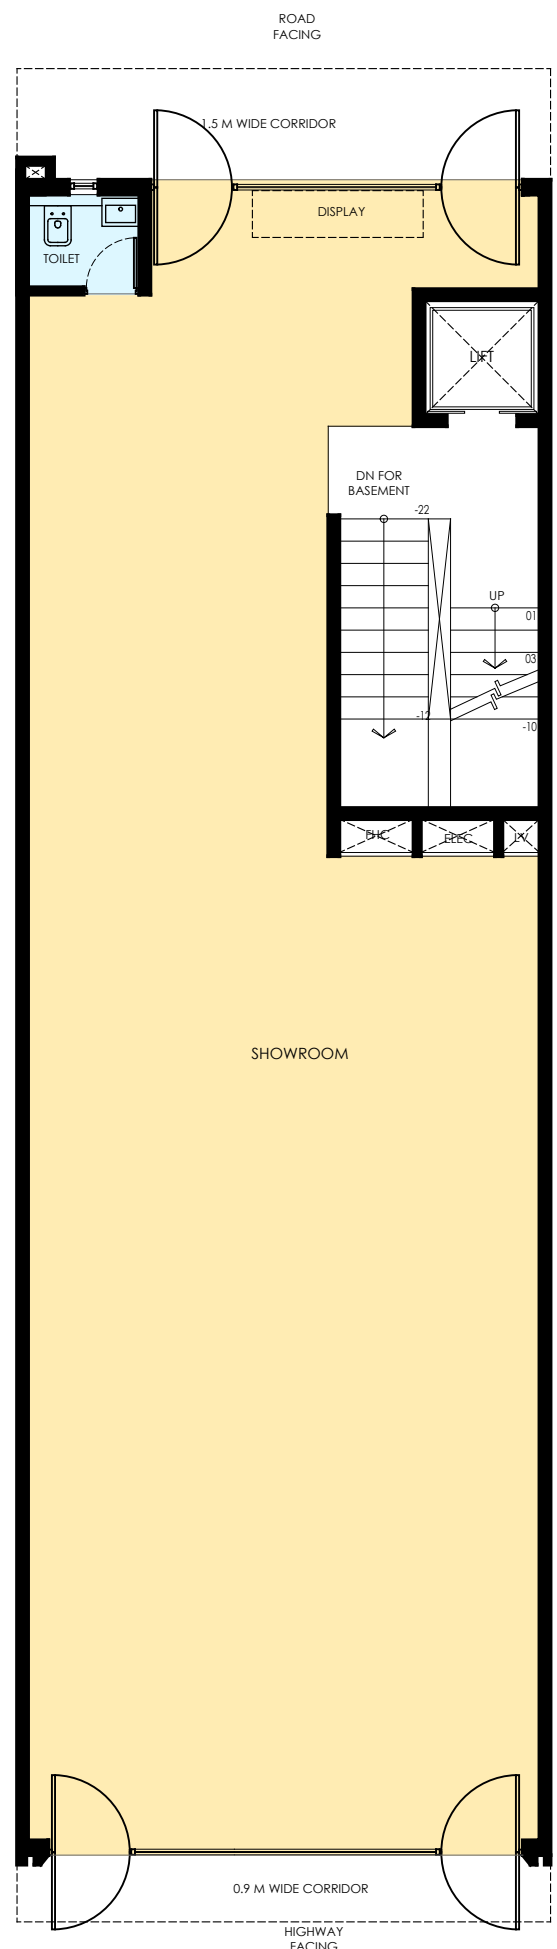


GROUND FLOOR PLAN

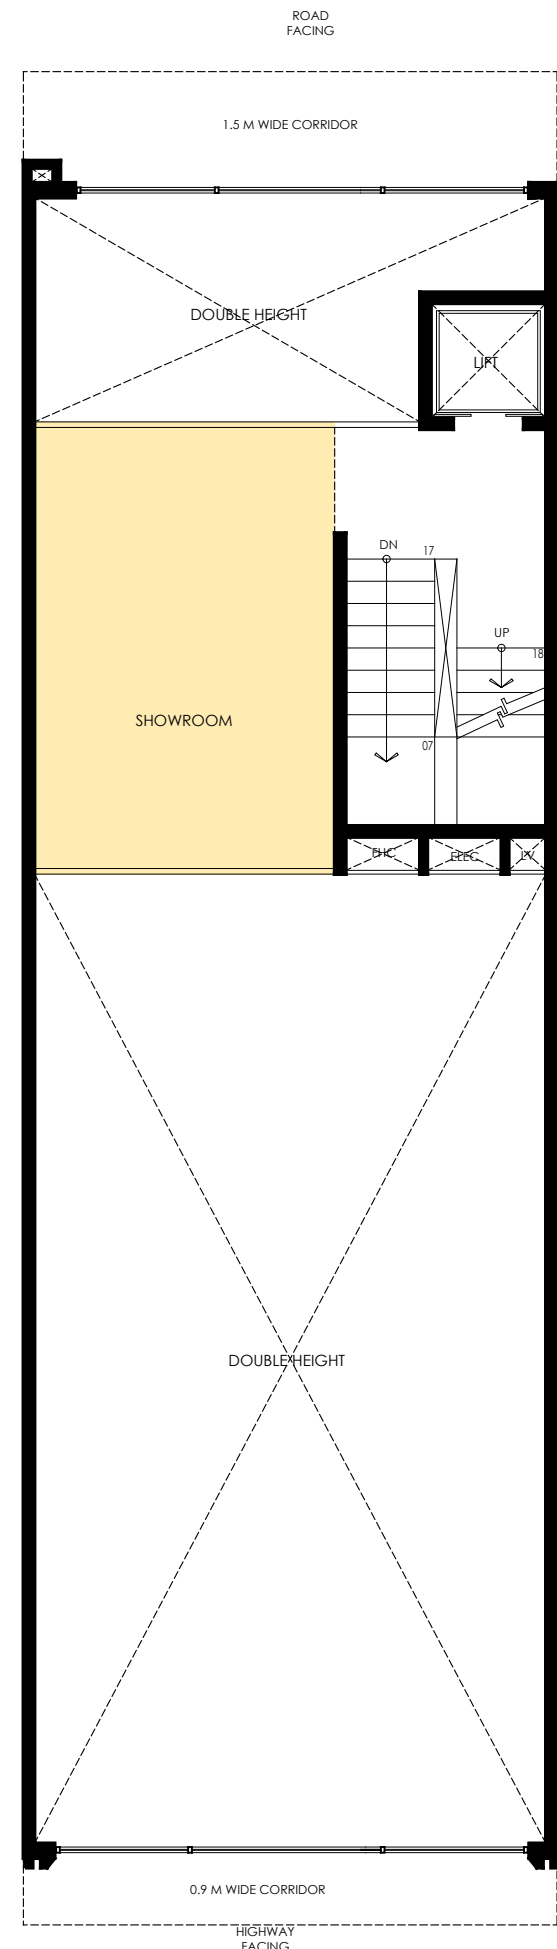


MEZZANINE FLOOR

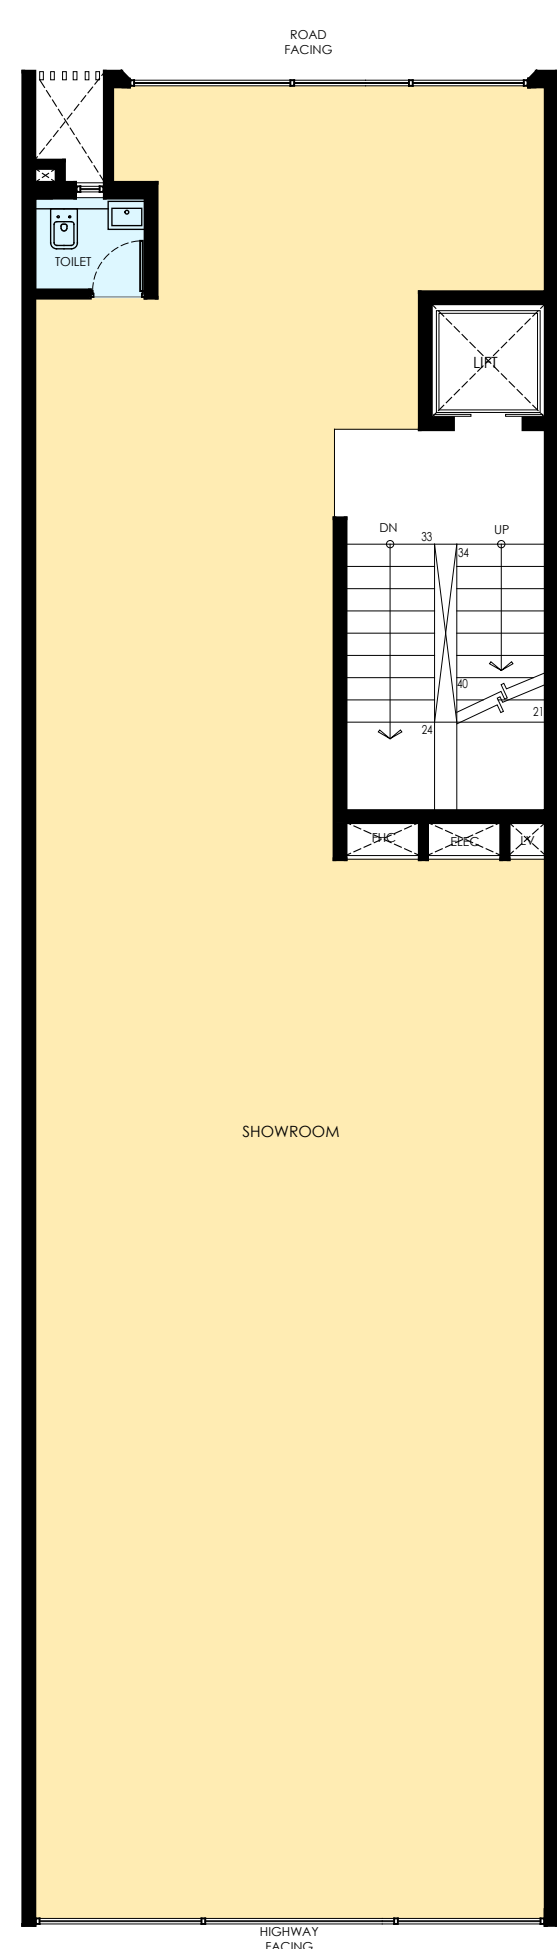


TYPICAL FLOOR PLAN  
( FIRST,SECOND & THIRD FLOOR)

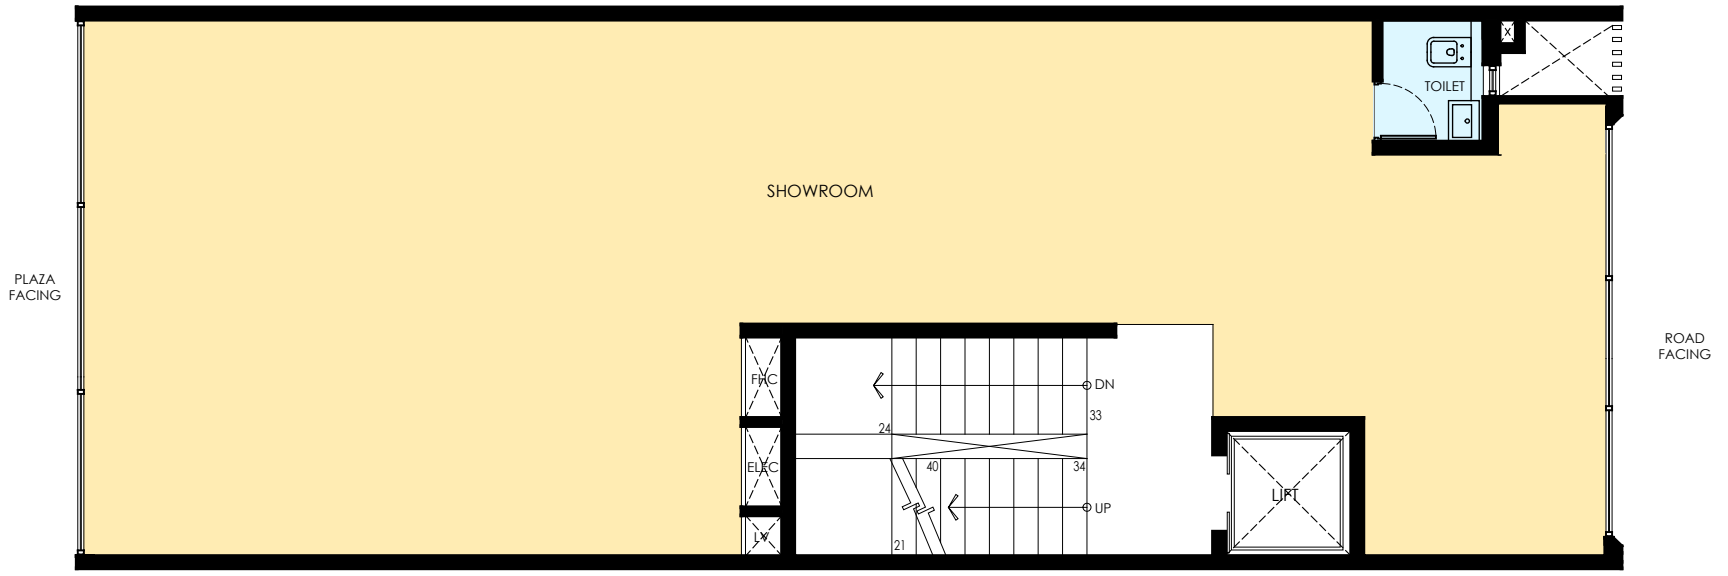

TYPICAL FLOOR PLAN  
( FIRST,SECOND & THIRD FLOOR)

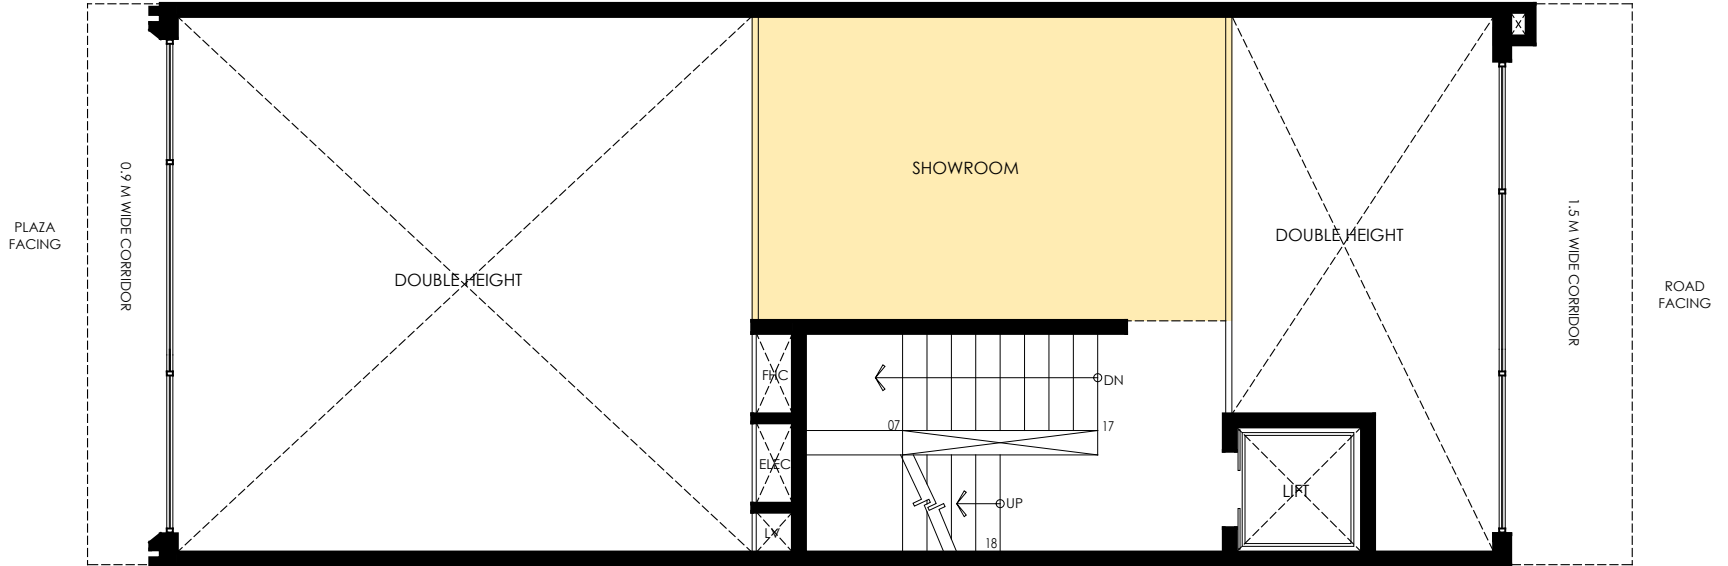


MEZZANINE FLOOR

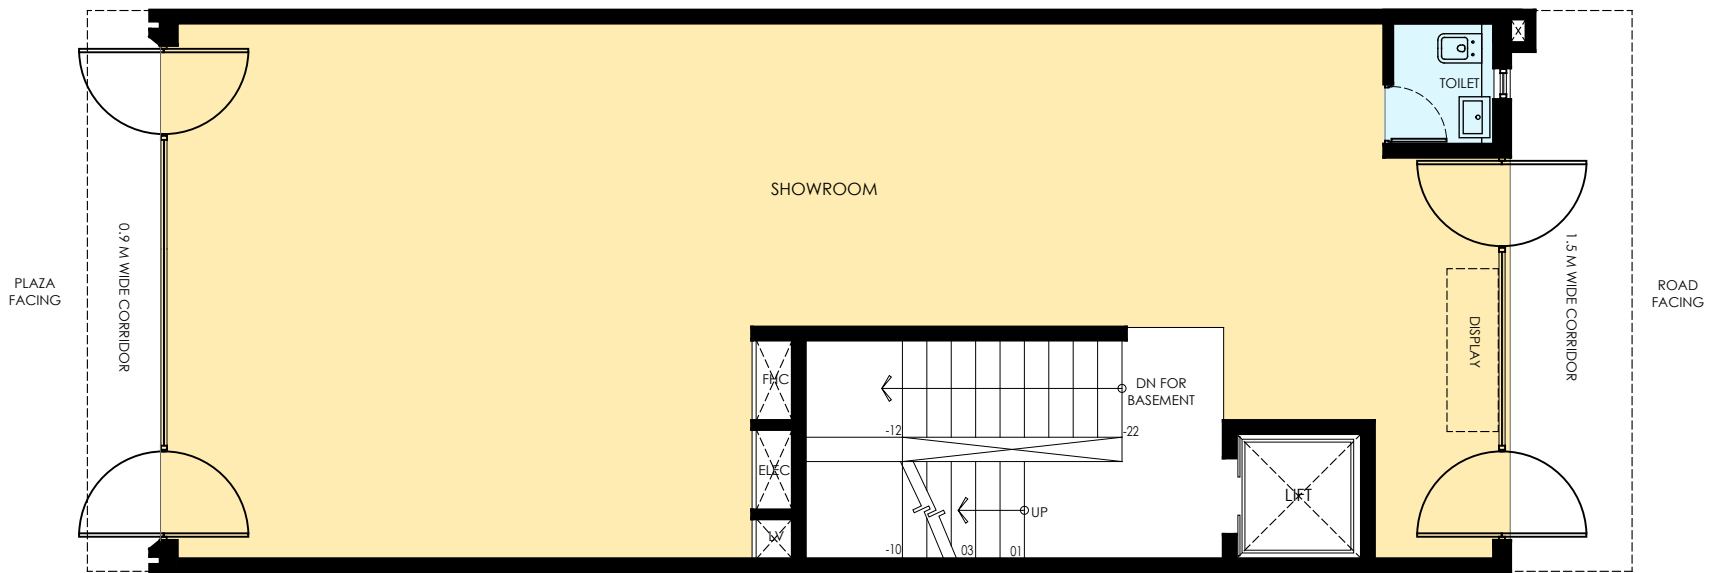


GROUND FLOOR PLAN


19000 [62'-4"]

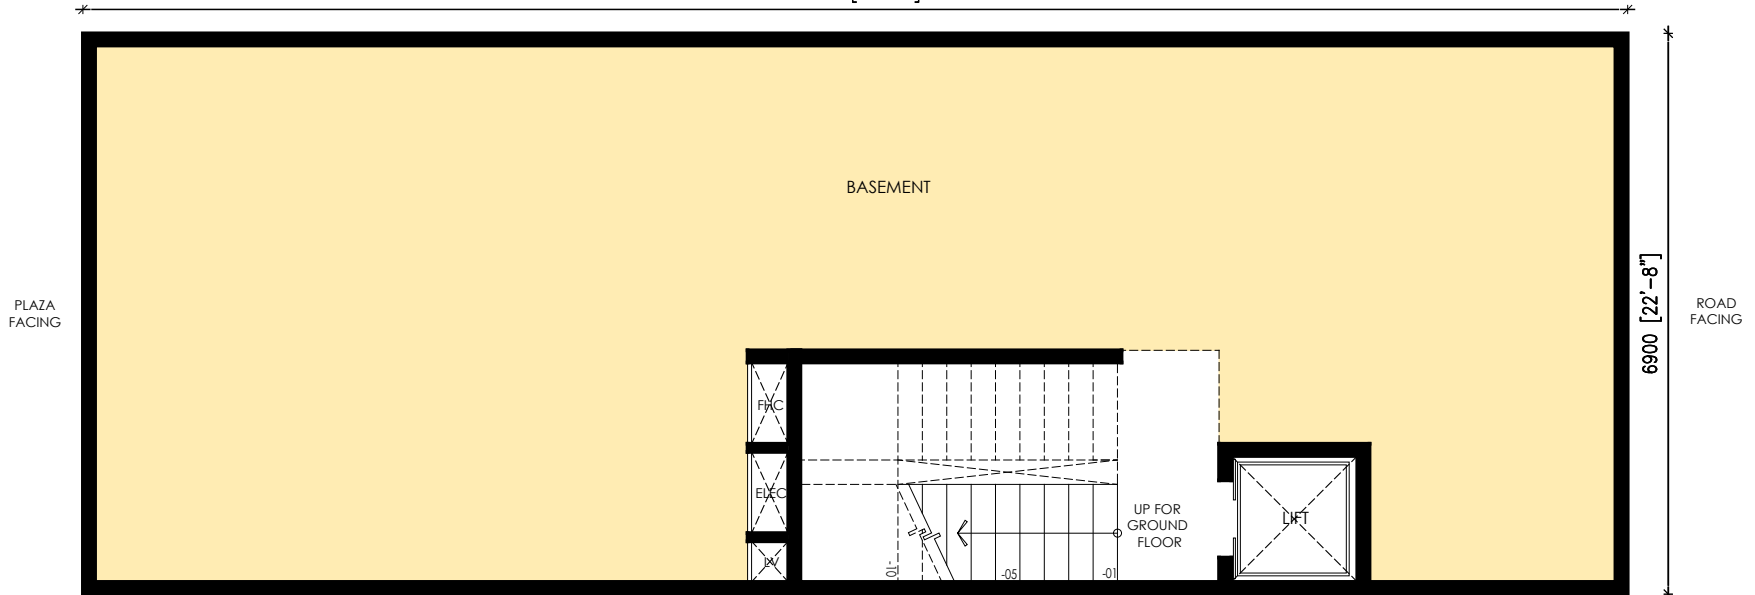


BASEMENT FLOOR PLAN

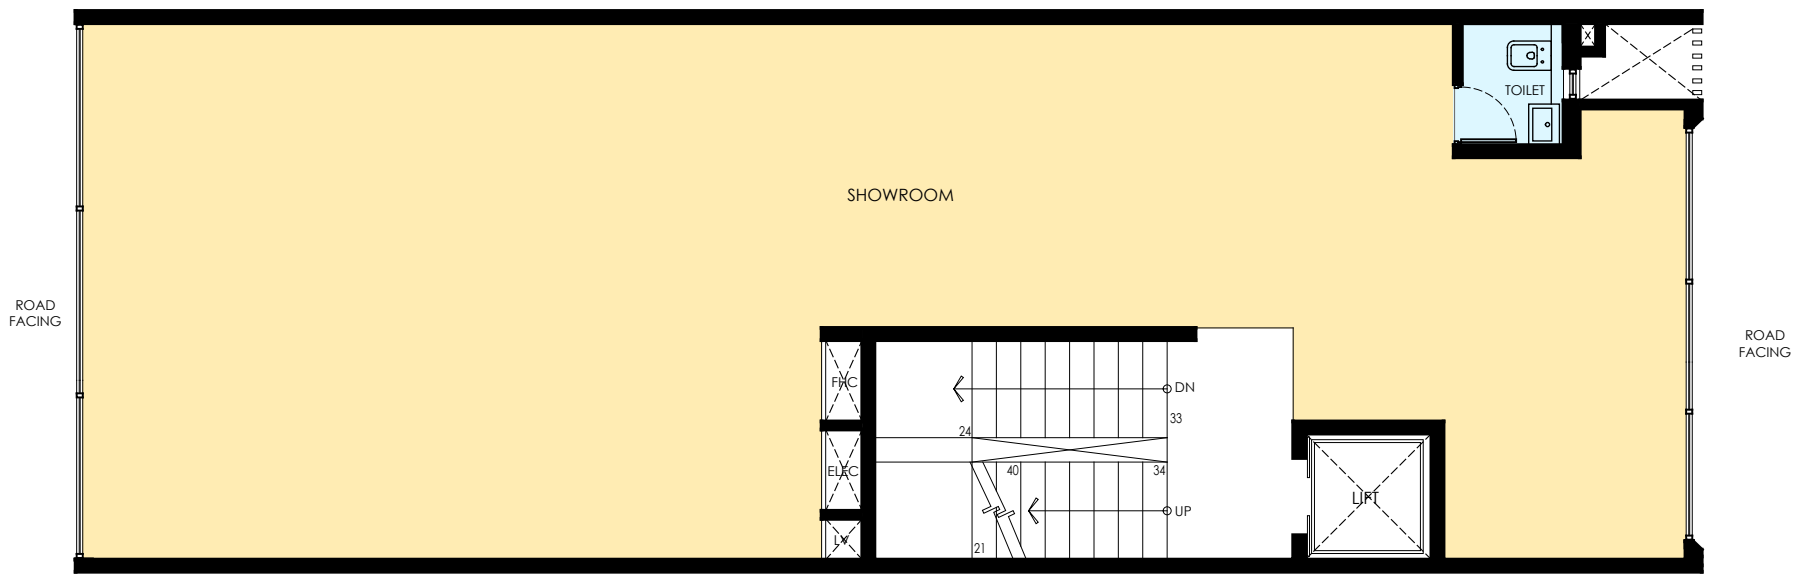

TYPICAL FLOOR PLAN  
( FIRST,SECOND & THIRD FLOOR)

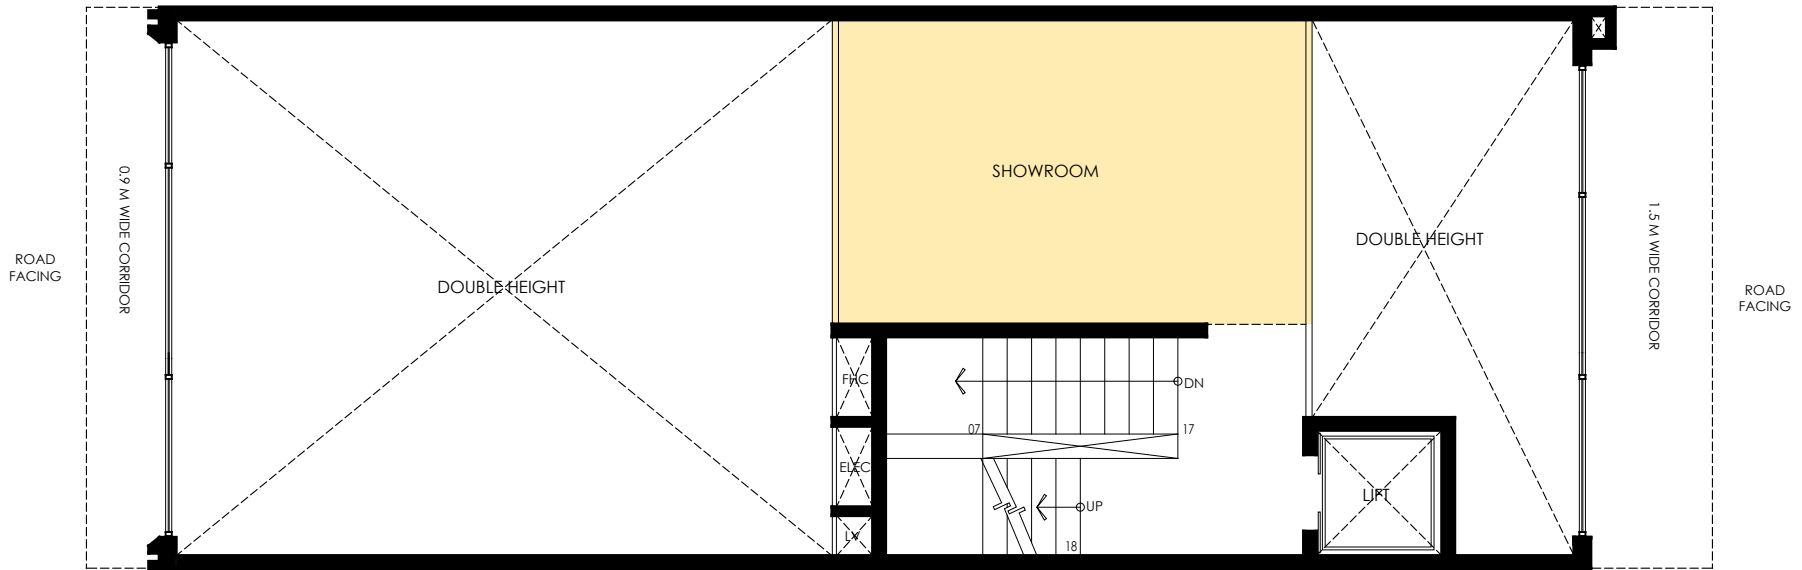


MEZZANINE FLOOR

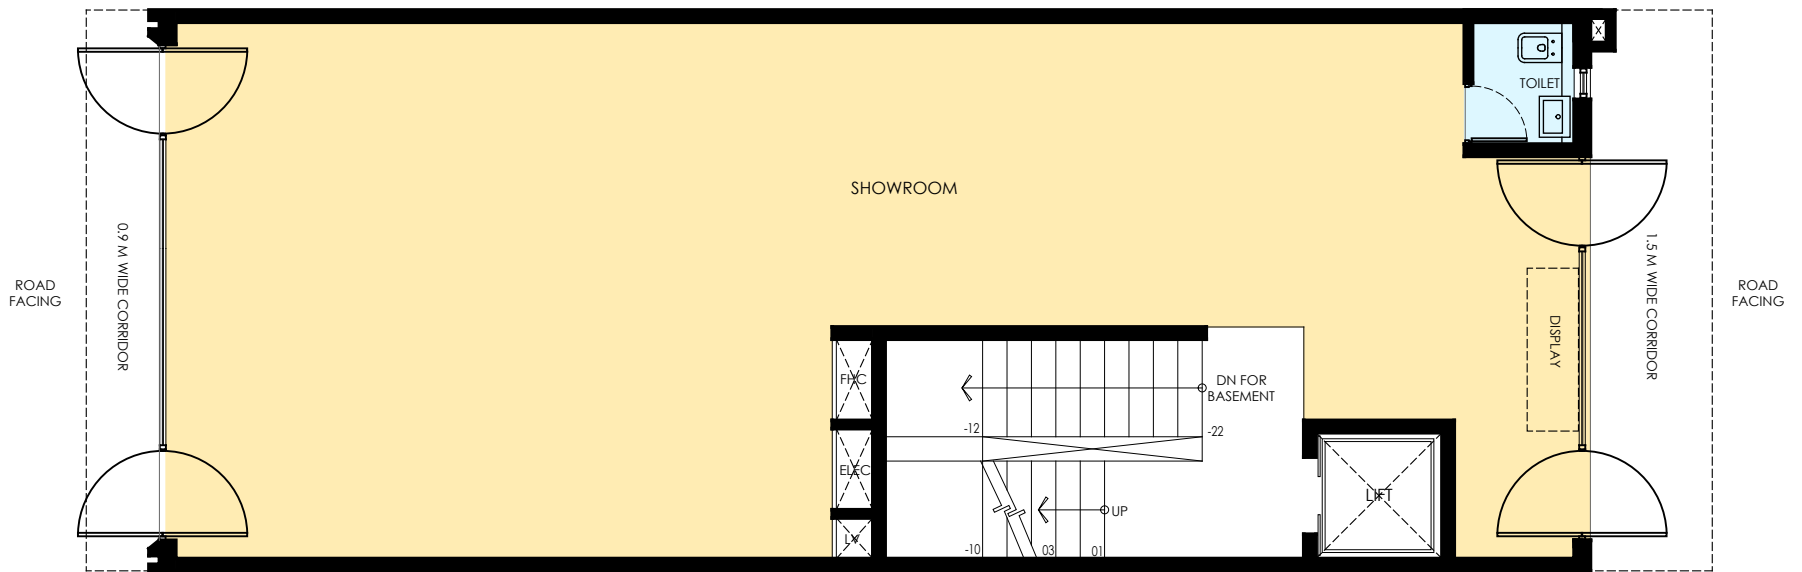


GROUND FLOOR PLAN


20000 [65'-7"]

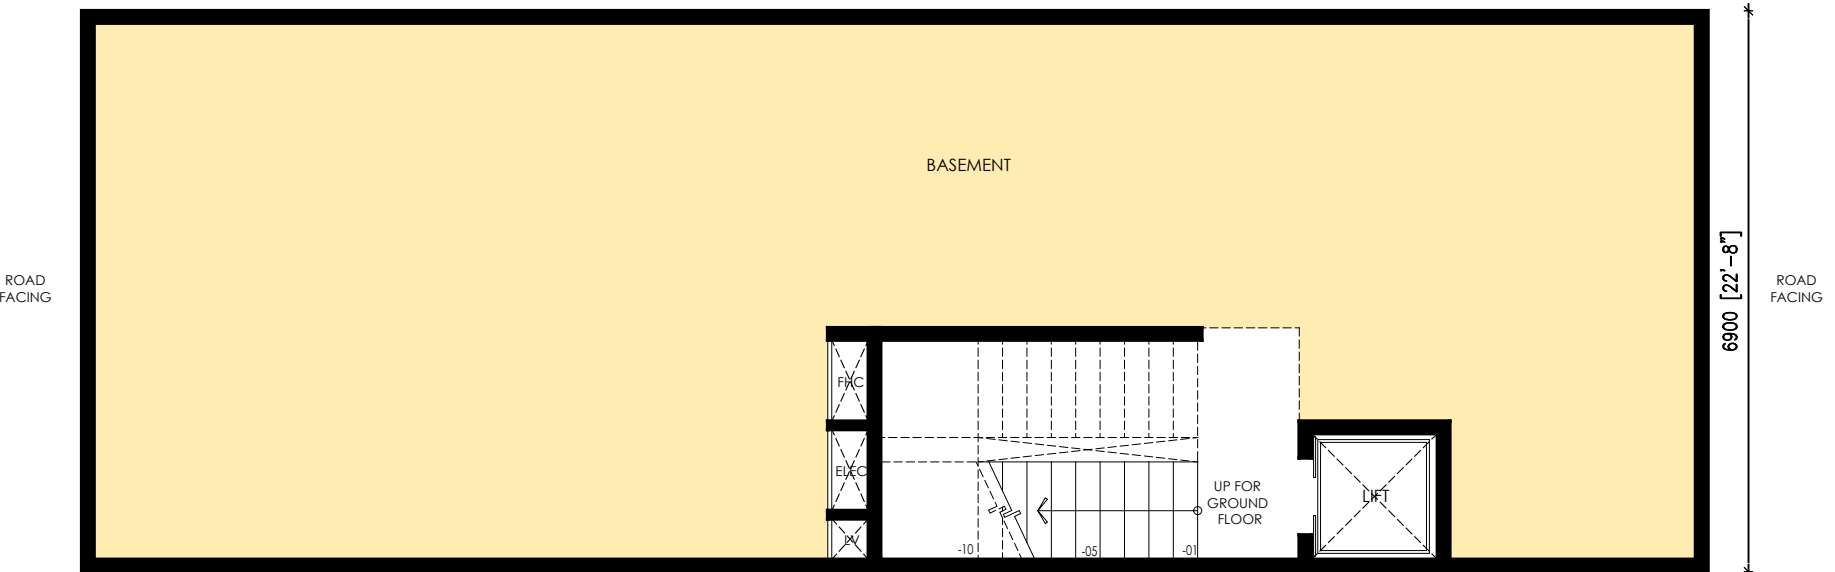


BASEMENT FLOOR PLAN

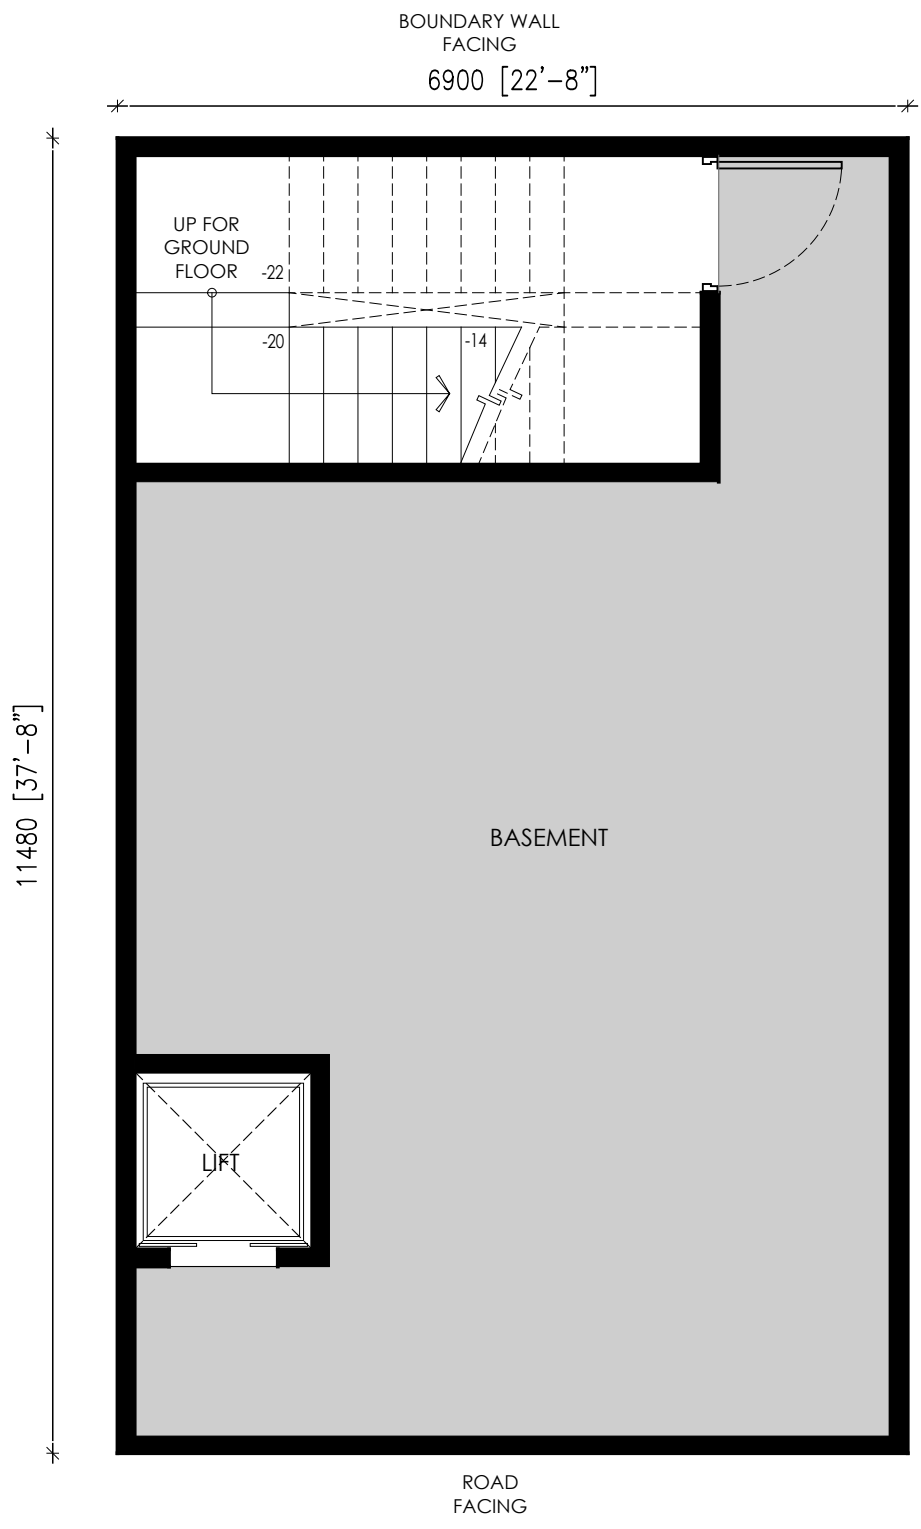


BASEMENT FLOOR PLAN

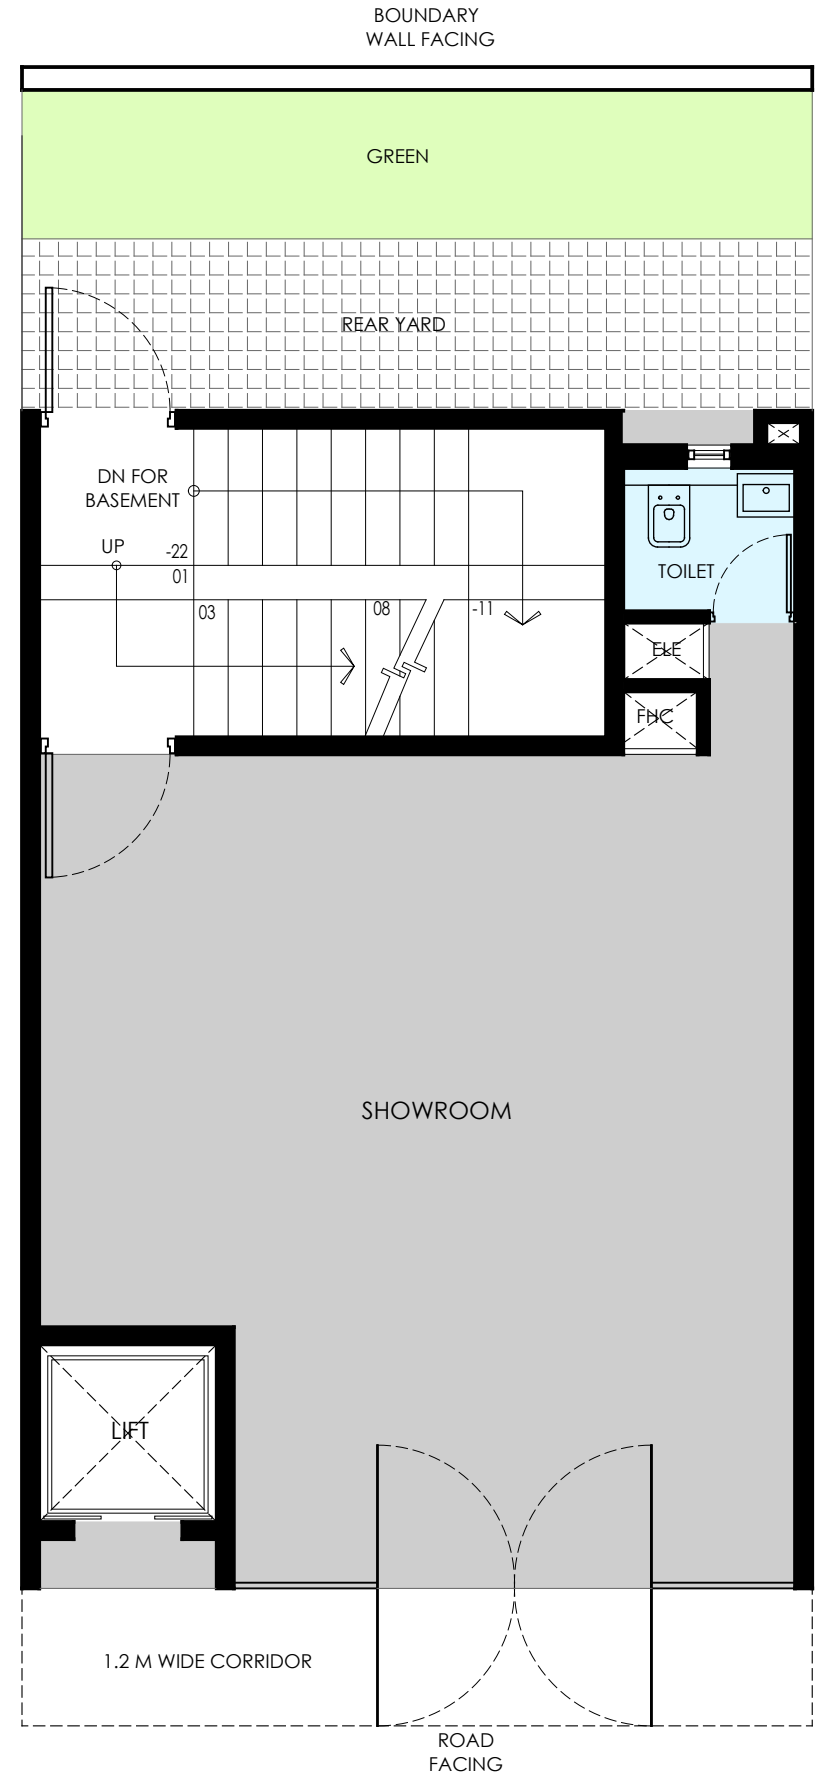


GROUND FLOOR PLAN

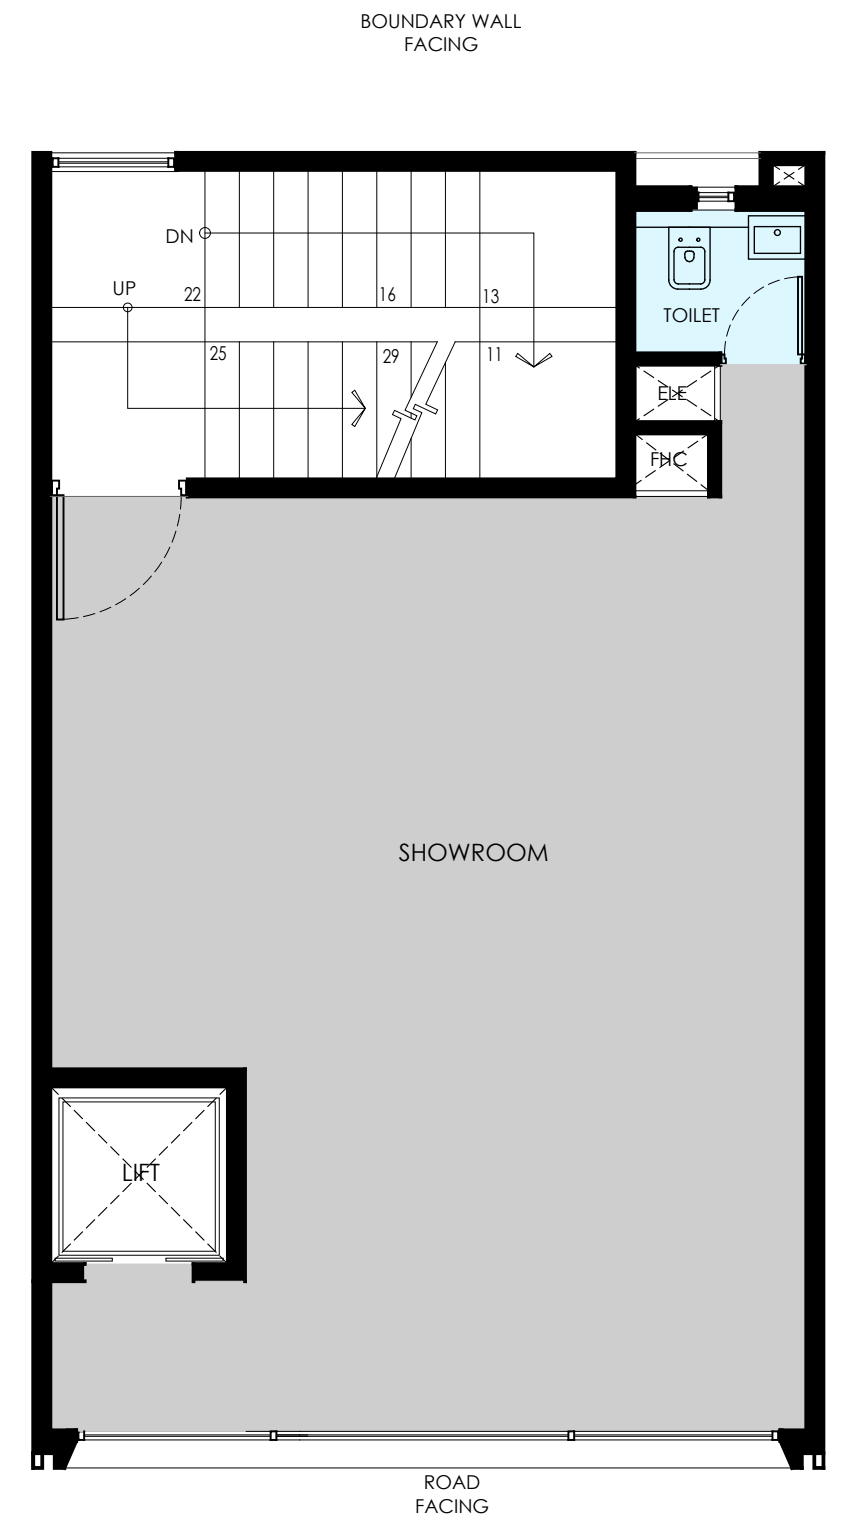

TYPICAL FLOOR PLAN  
(FIRST, SECOND & THIRD FLOOR)

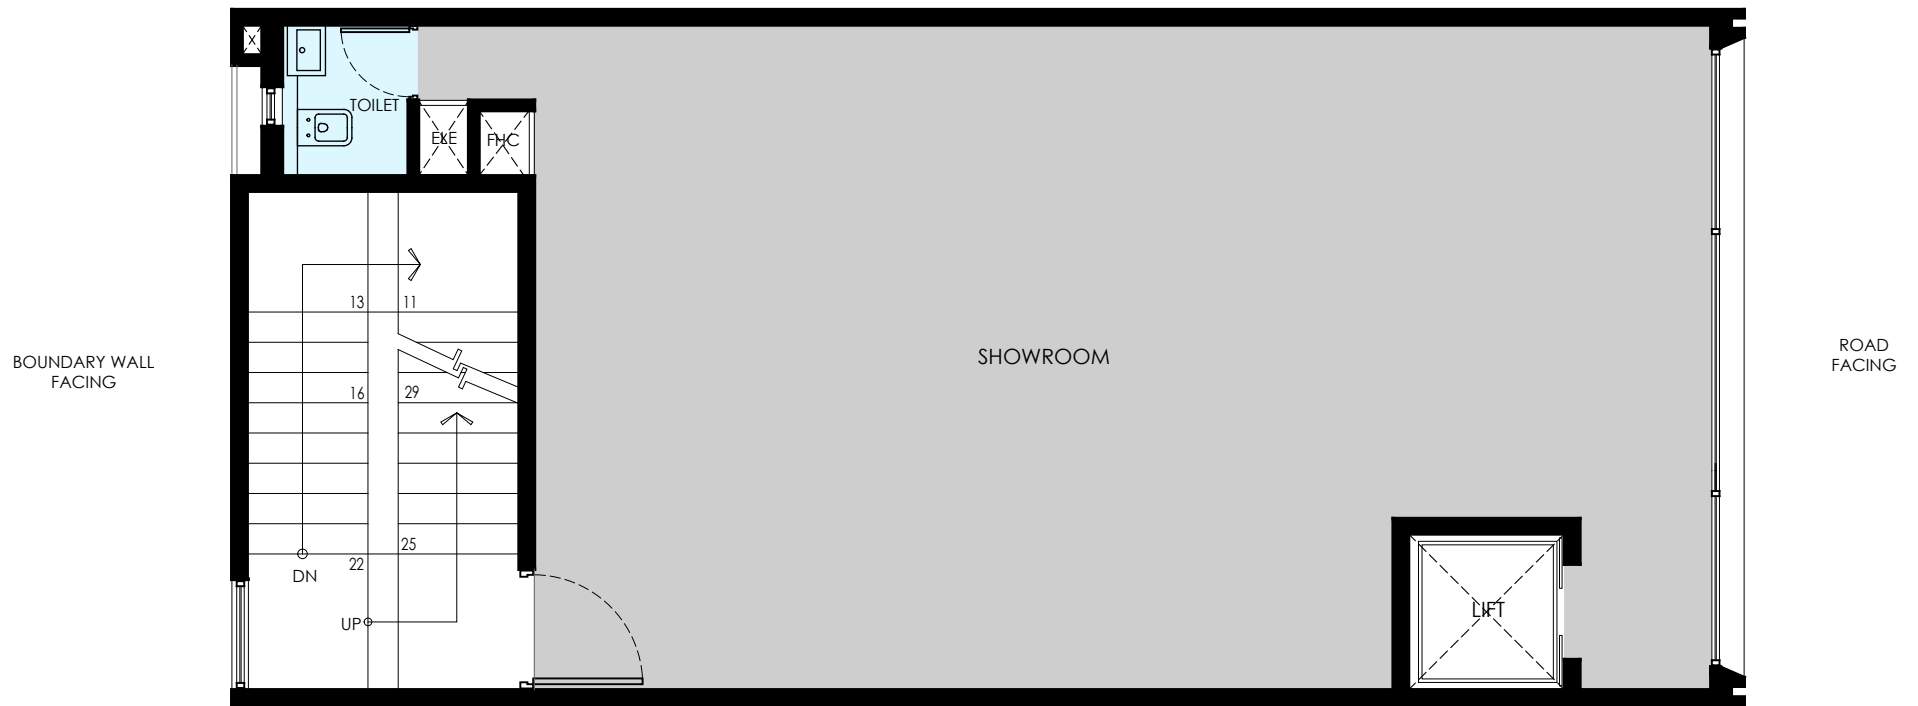


TYPICAL FLOOR PLAN  
( FIRST,SECOND & THIRD FLOOR)

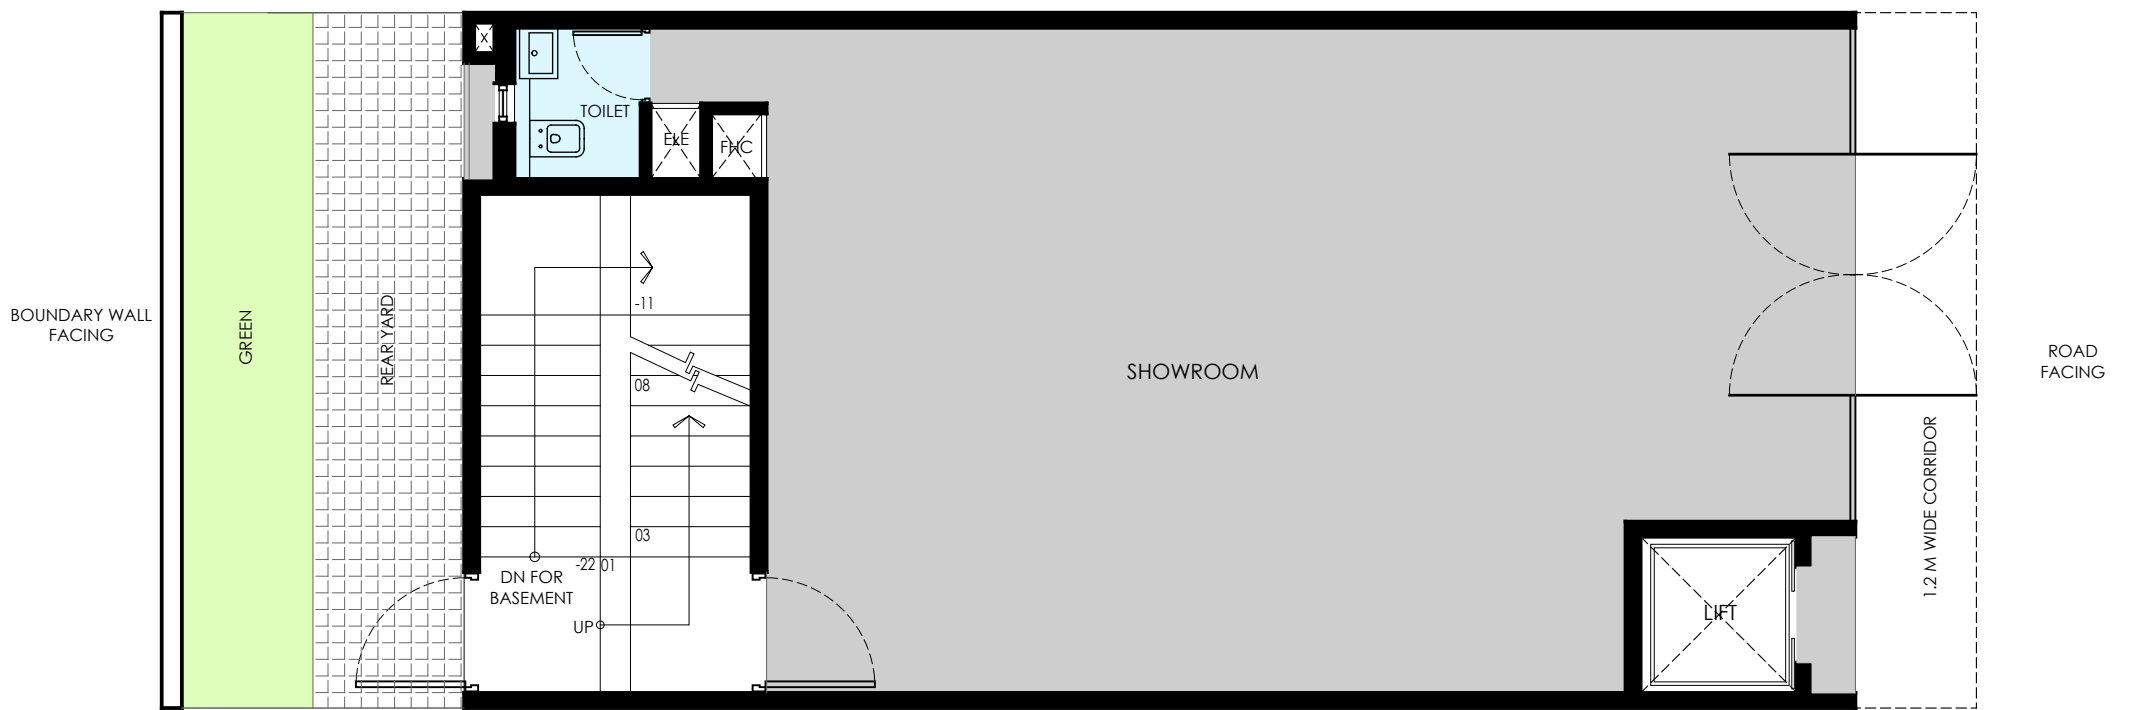


GROUND FLOOR PLAN


15000 [49'-3"]

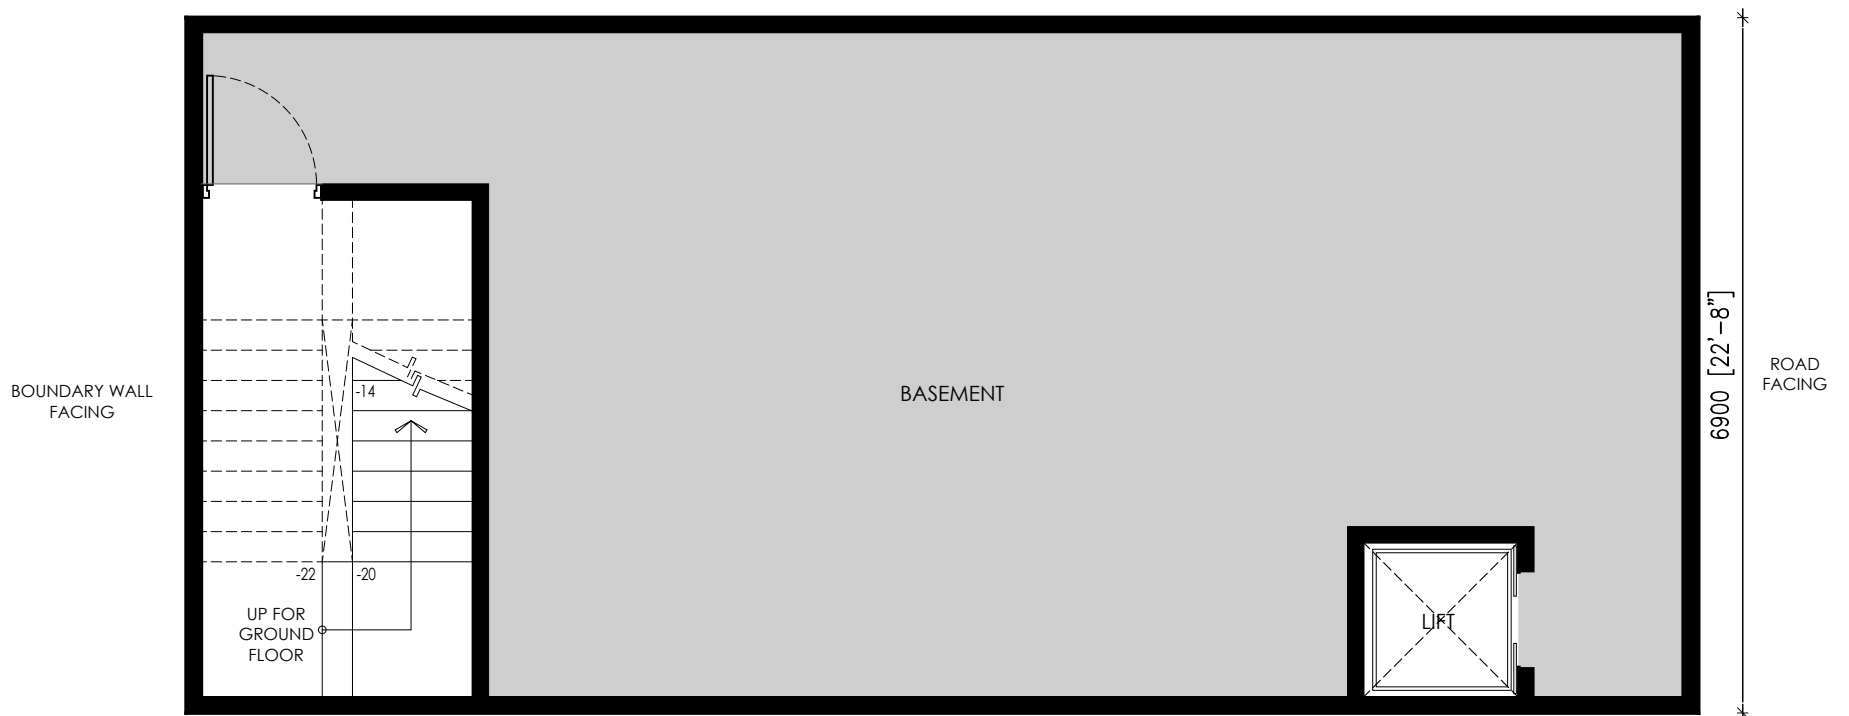


BASEMENT FLOOR PLAN

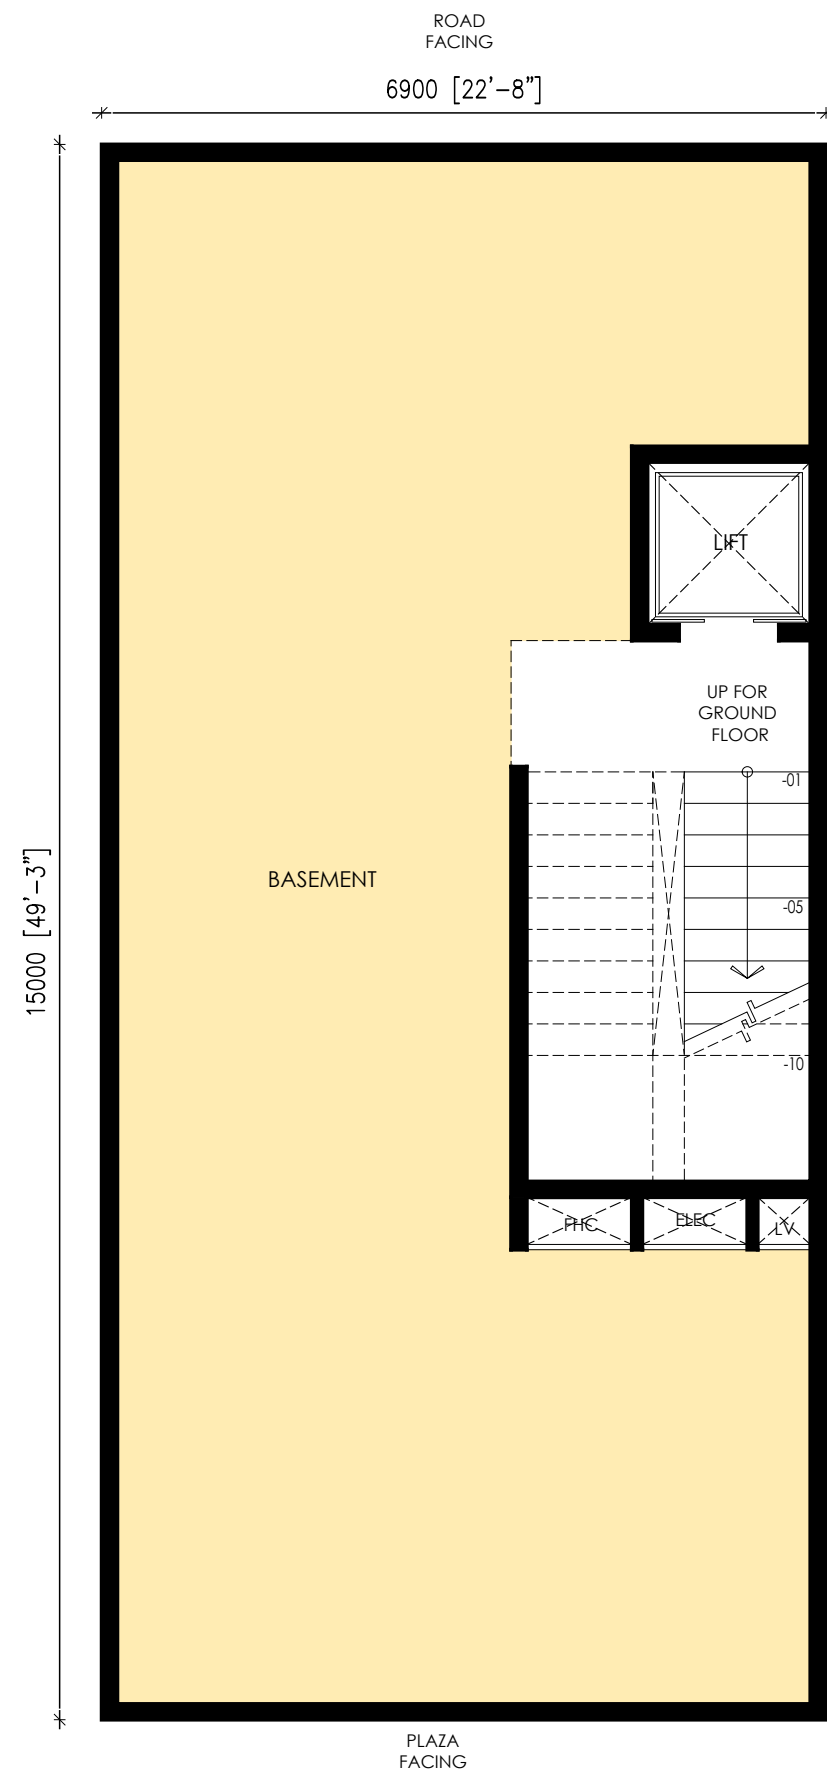

BASEMENT FLOOR PLAN

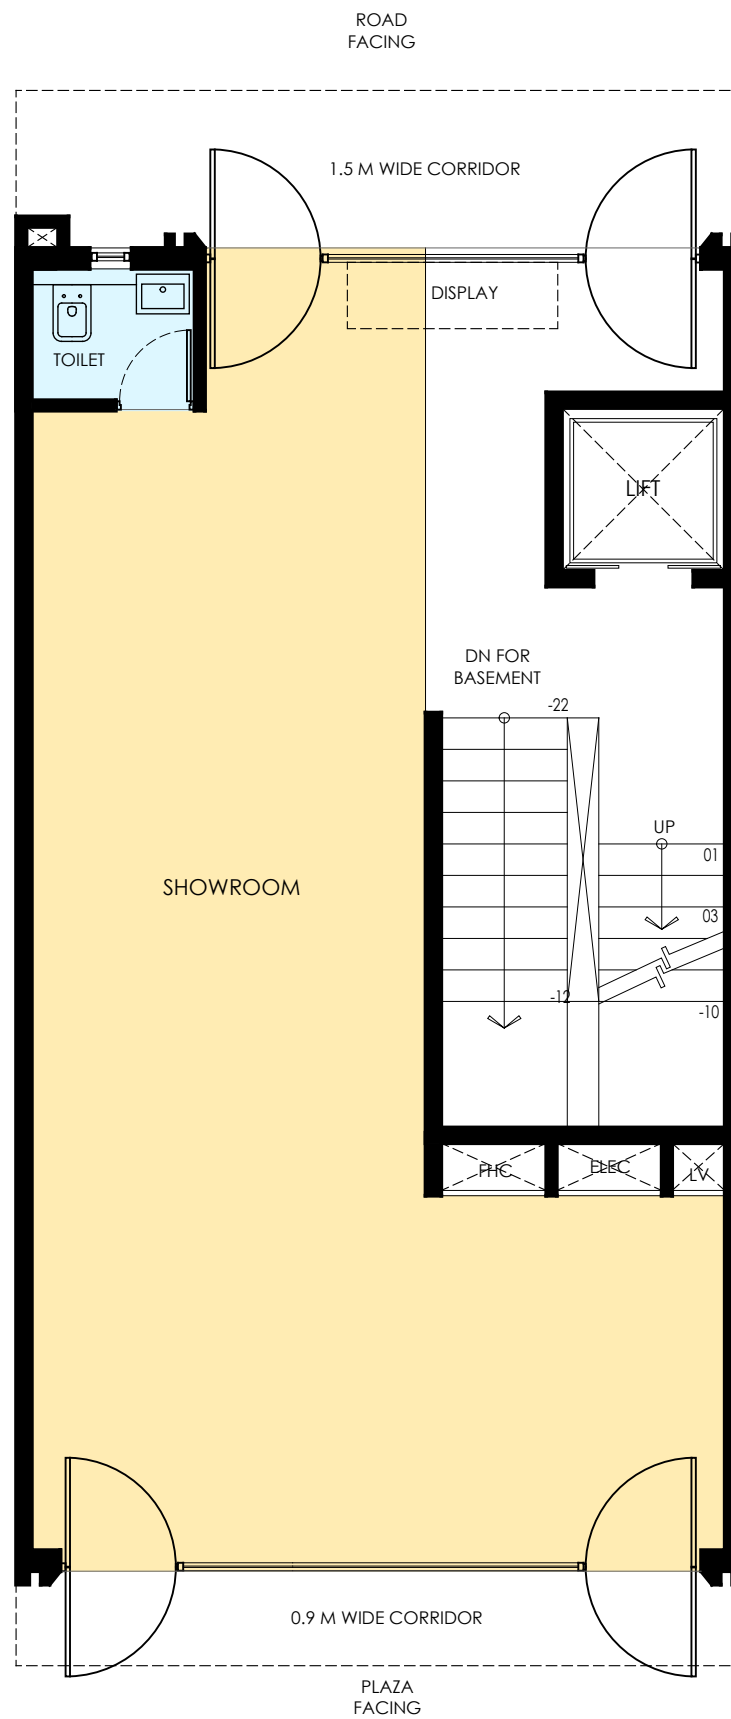


GROUND FLOOR PLAN

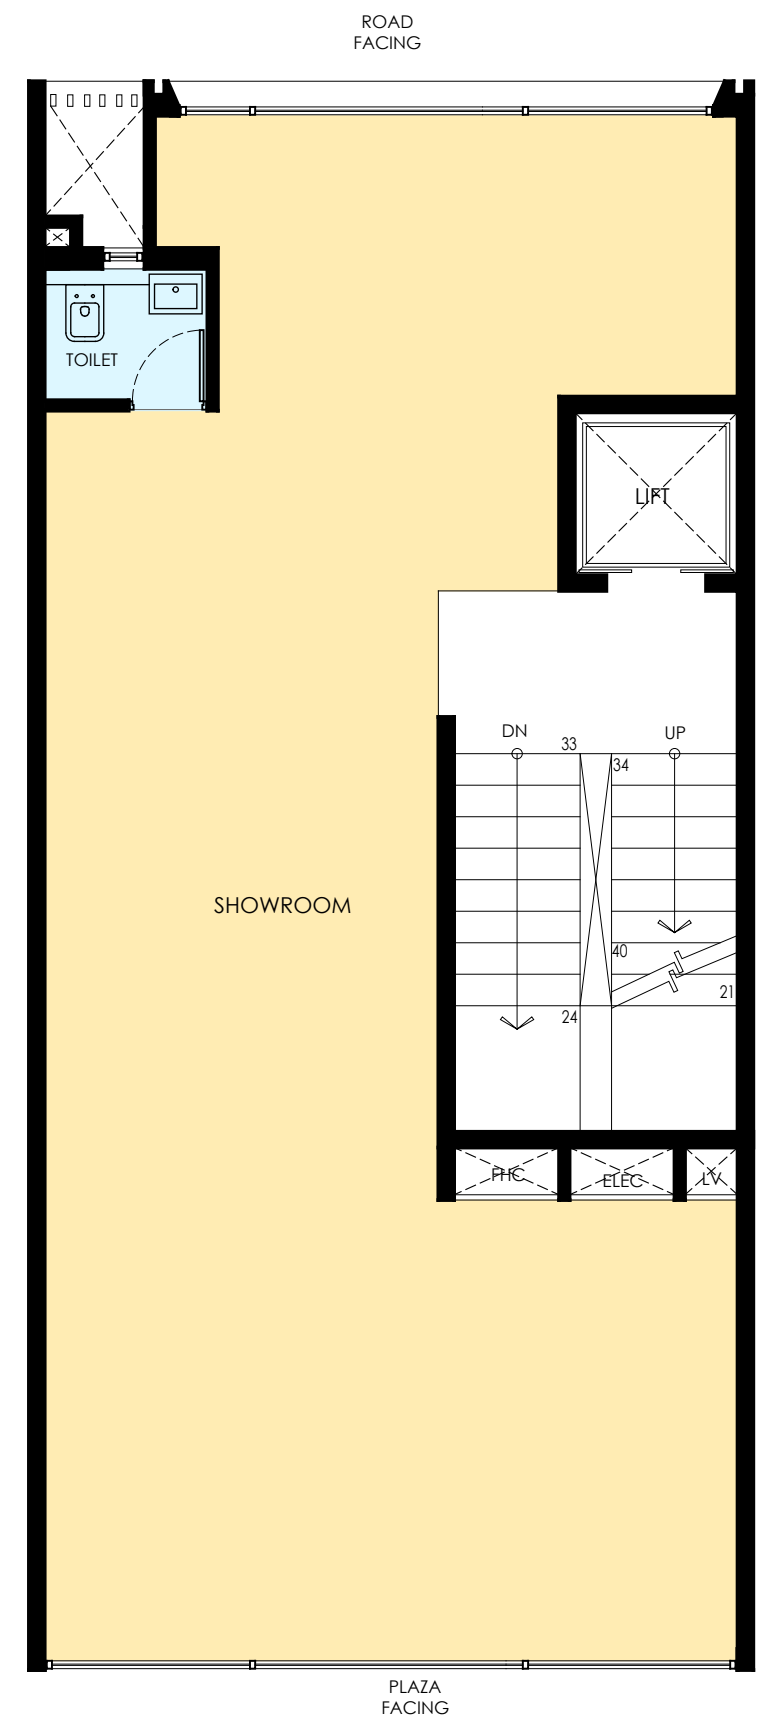


TYPICAL FLOOR PLAN  
( FIRST,SECOND & THIRD FLOOR)




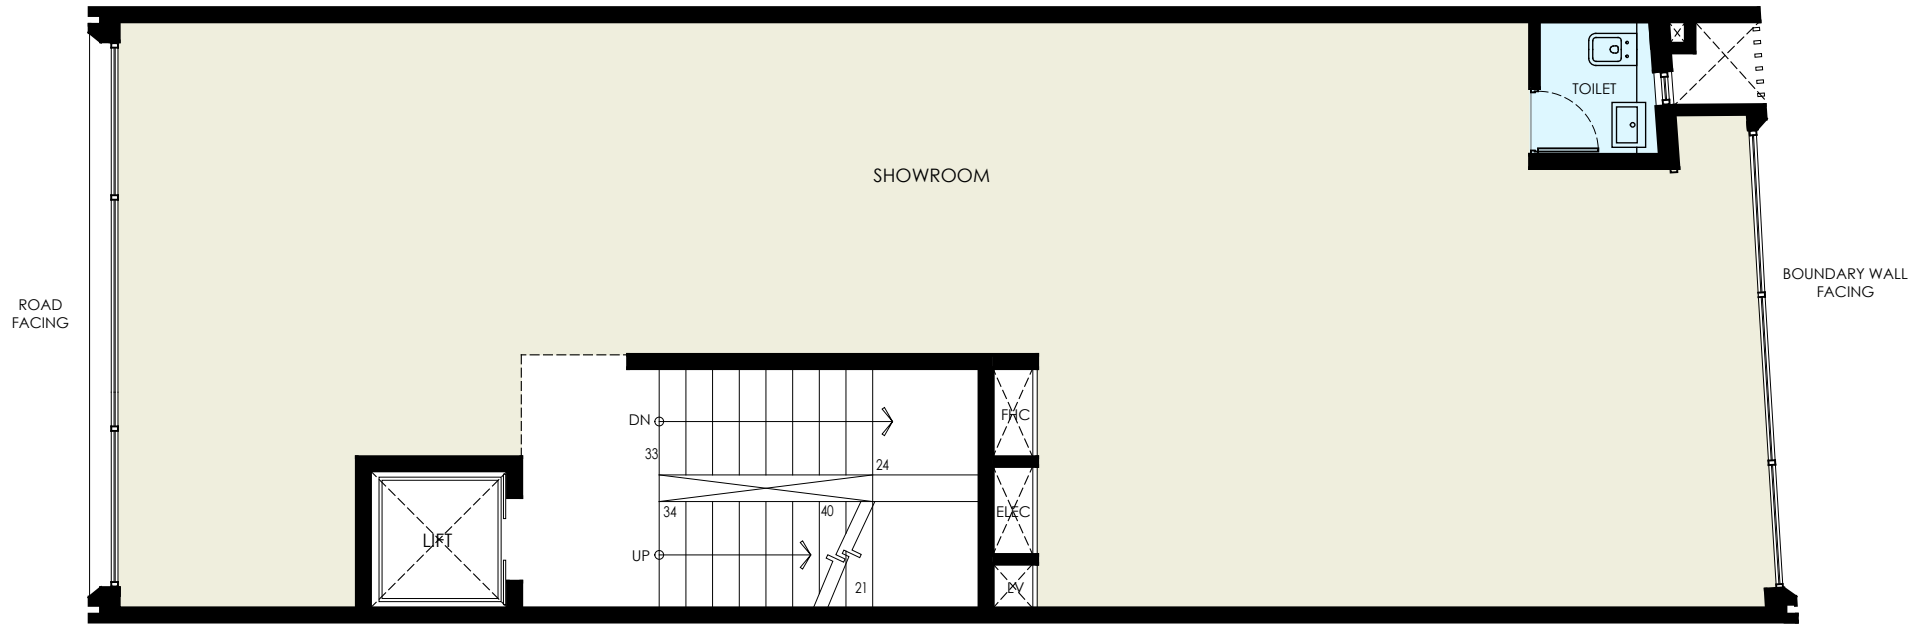

TYPICAL FLOOR PLAN  
( FIRST,SECOND & THIRD FLOOR)

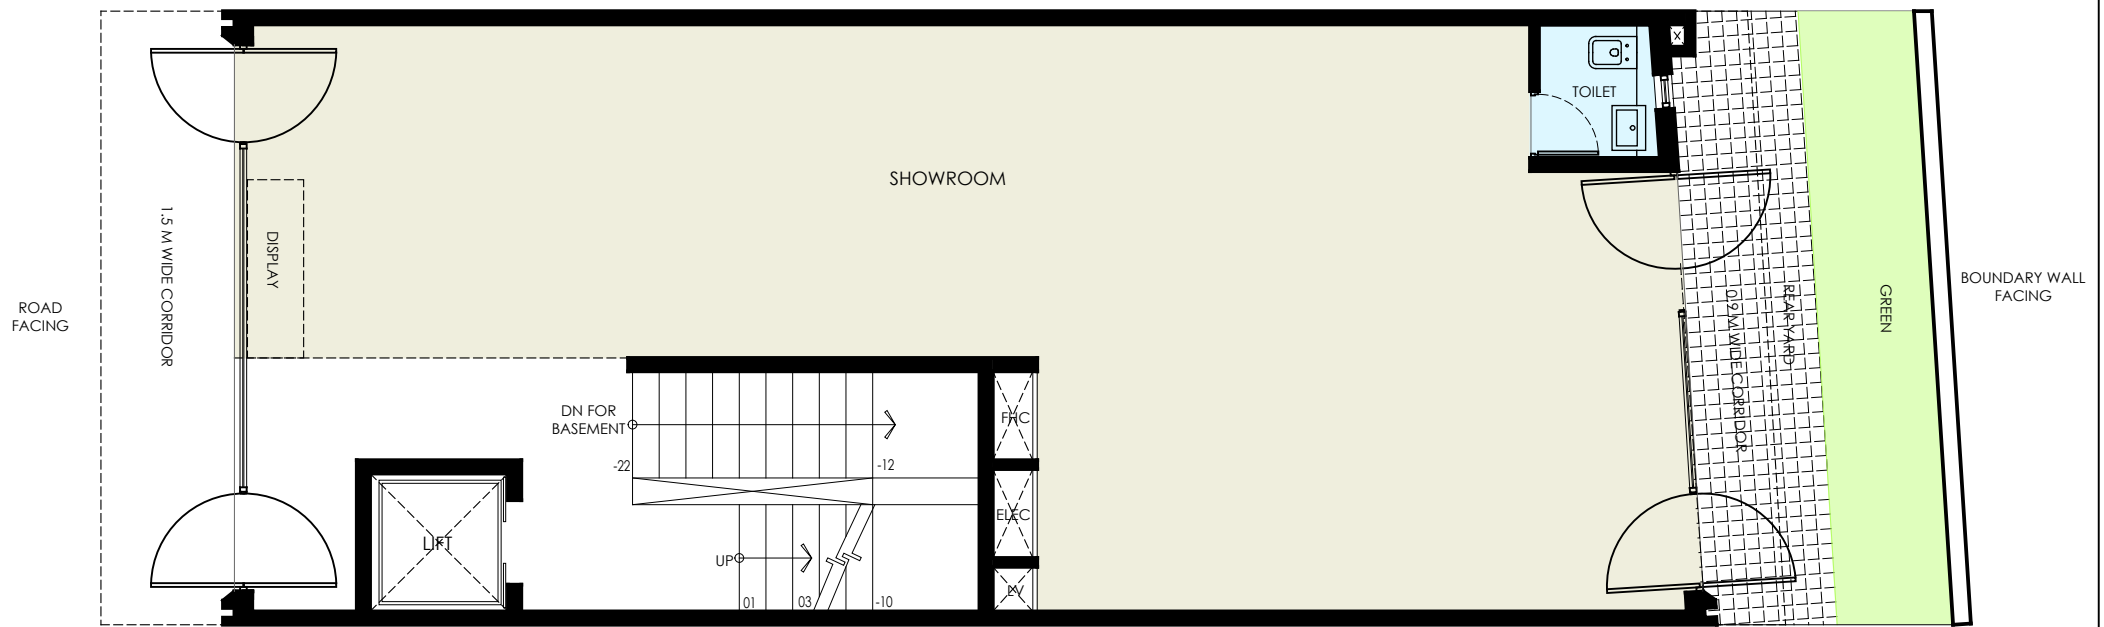


GROUND FLOOR PLAN

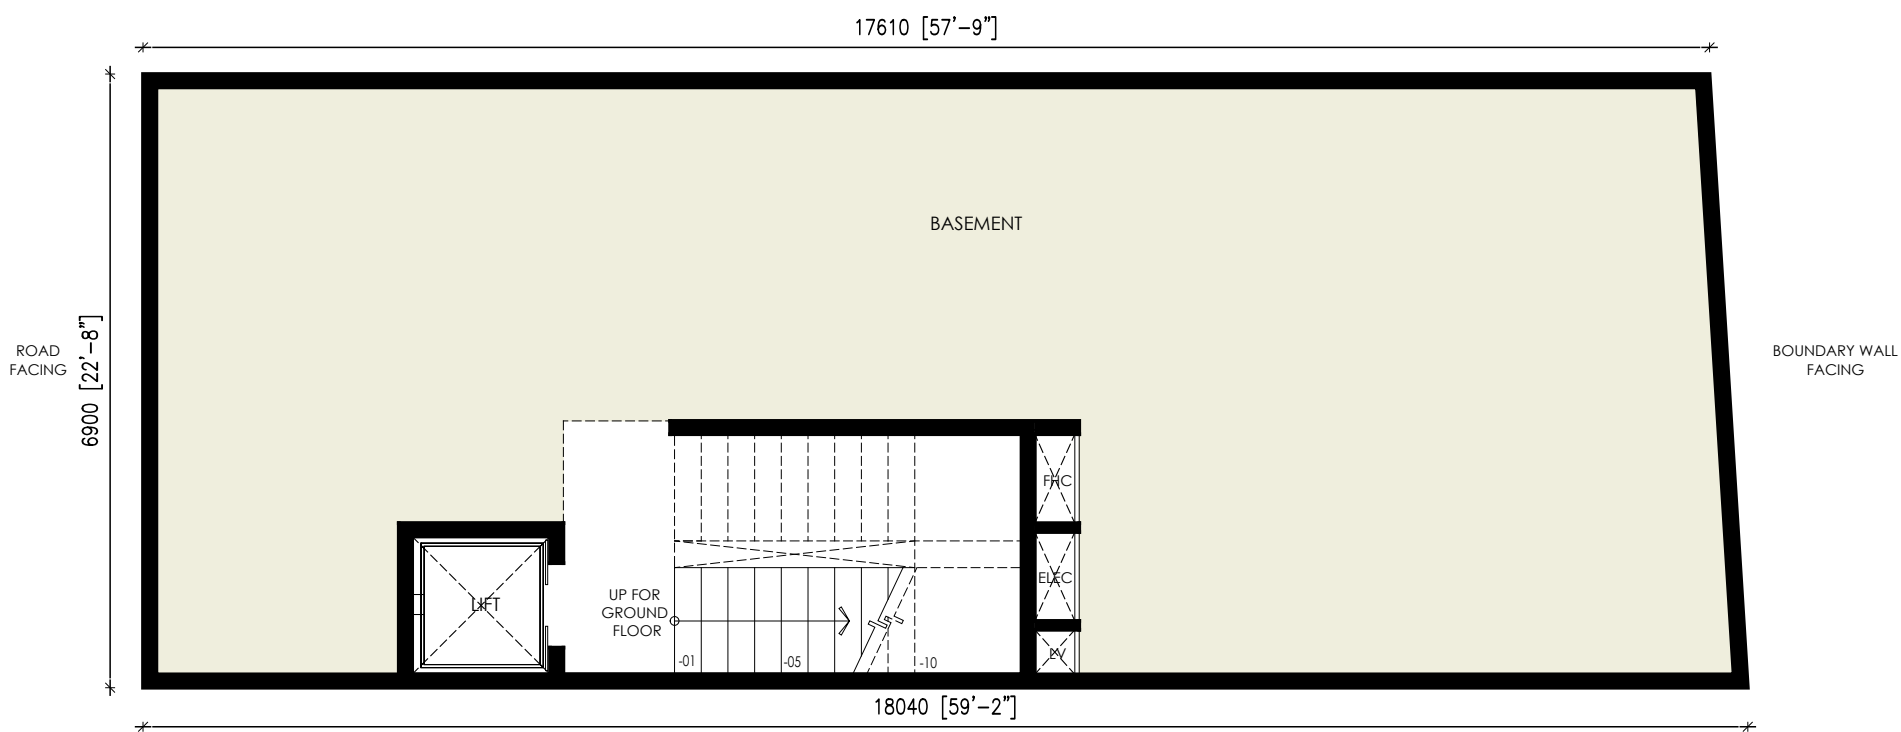


BASEMENT FLOOR PLAN



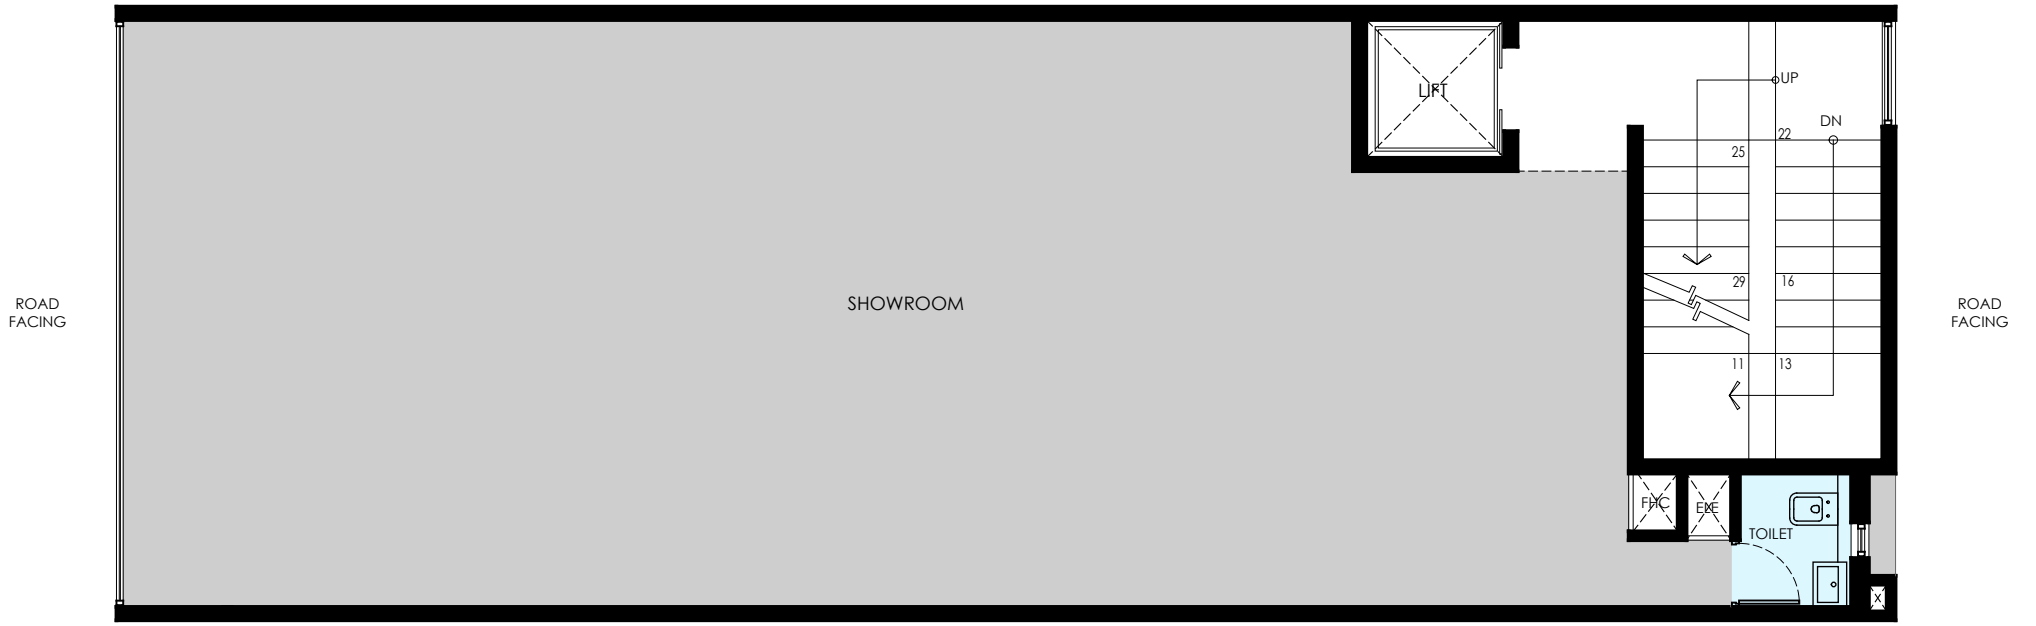


TYPICAL FLOOR PLAN  
(FIRST, SECOND & THIRD FLOOR)

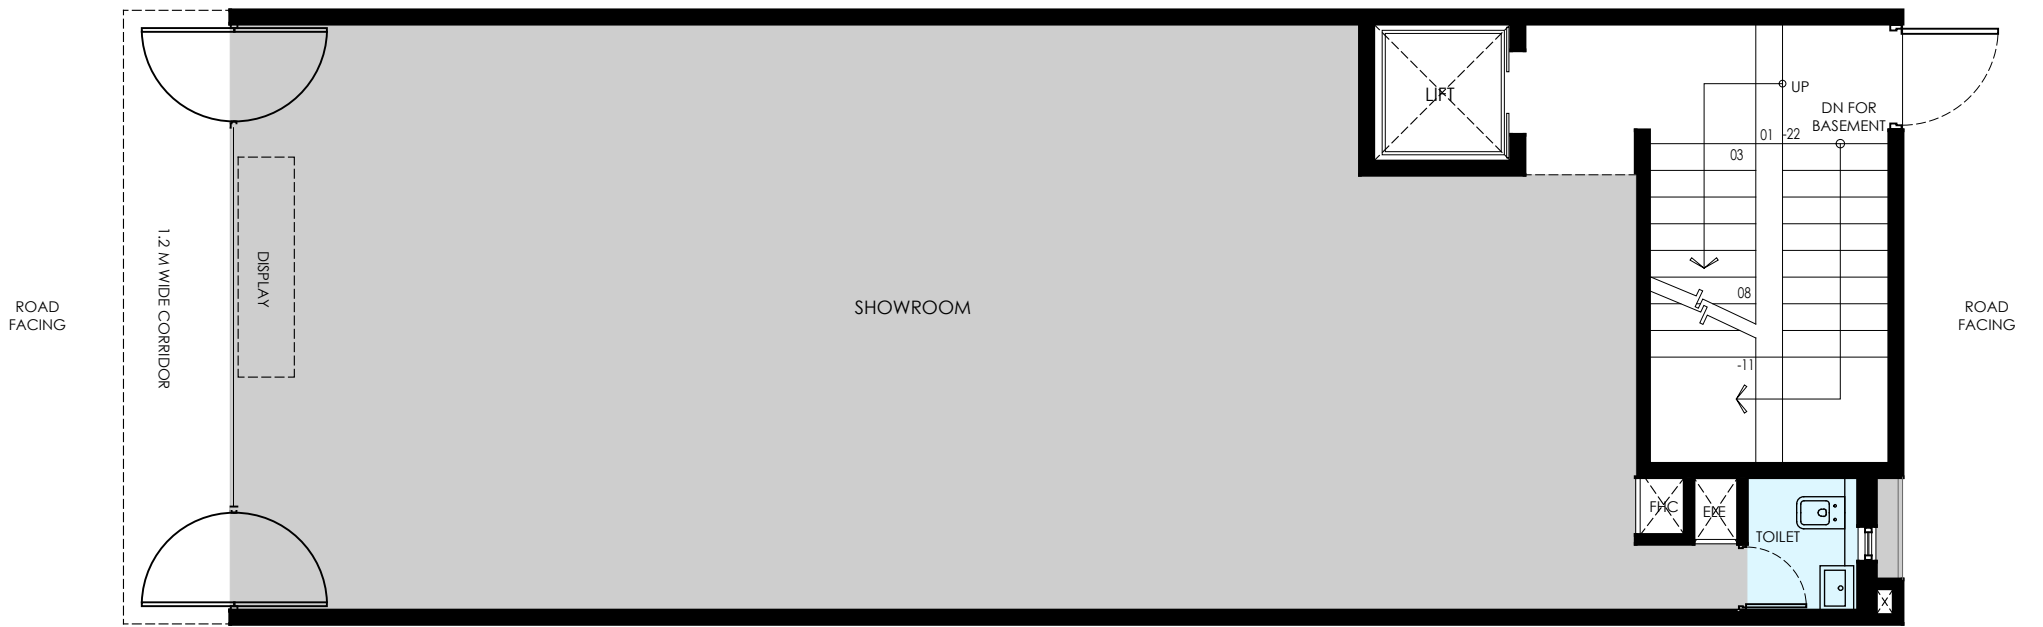


GROUND FLOOR PLAN


20000 [65'-7"]

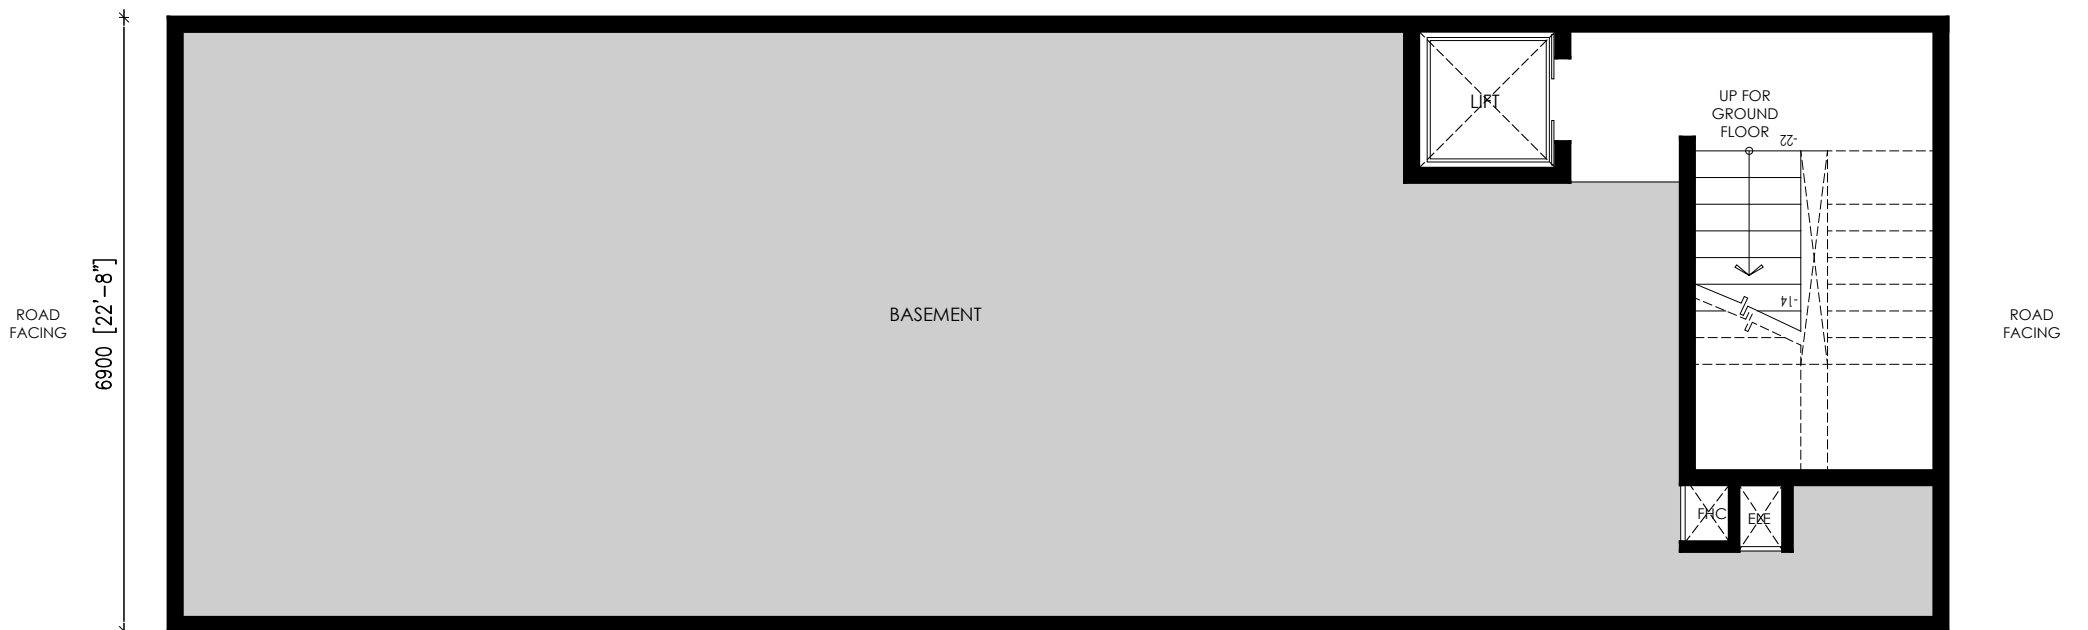


BASEMENT FLOOR PLAN

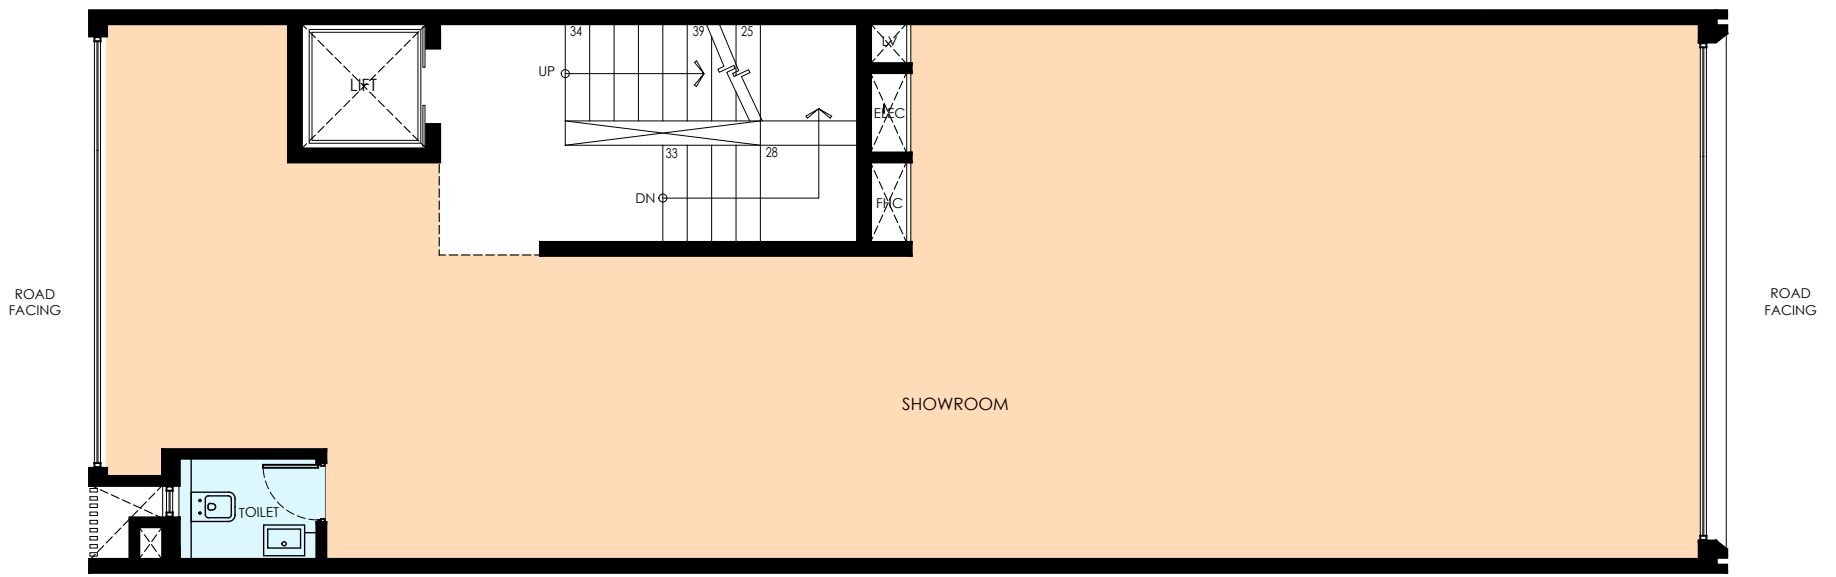

TYPICAL FLOOR PLAN  
( FIRST,SECOND & THIRD FLOOR)

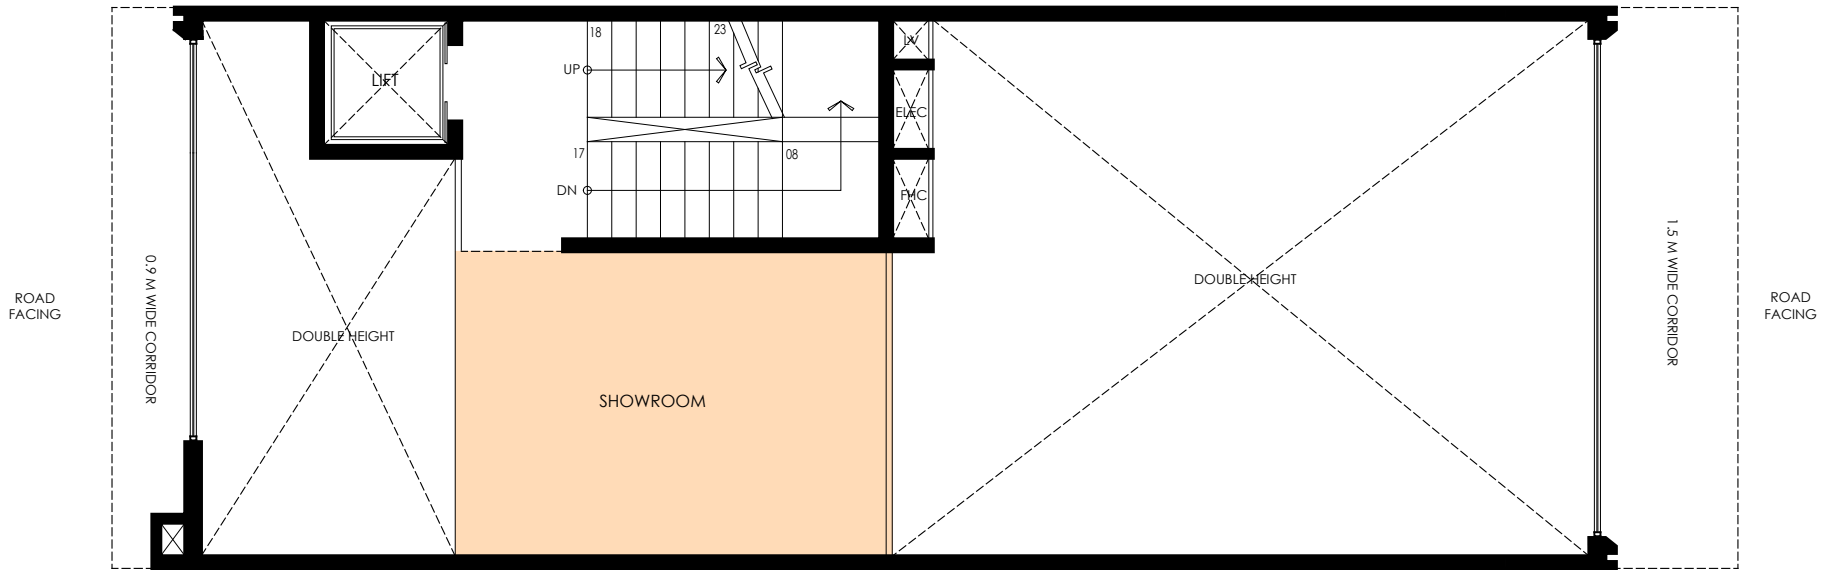


MEZZANINE FLOOR

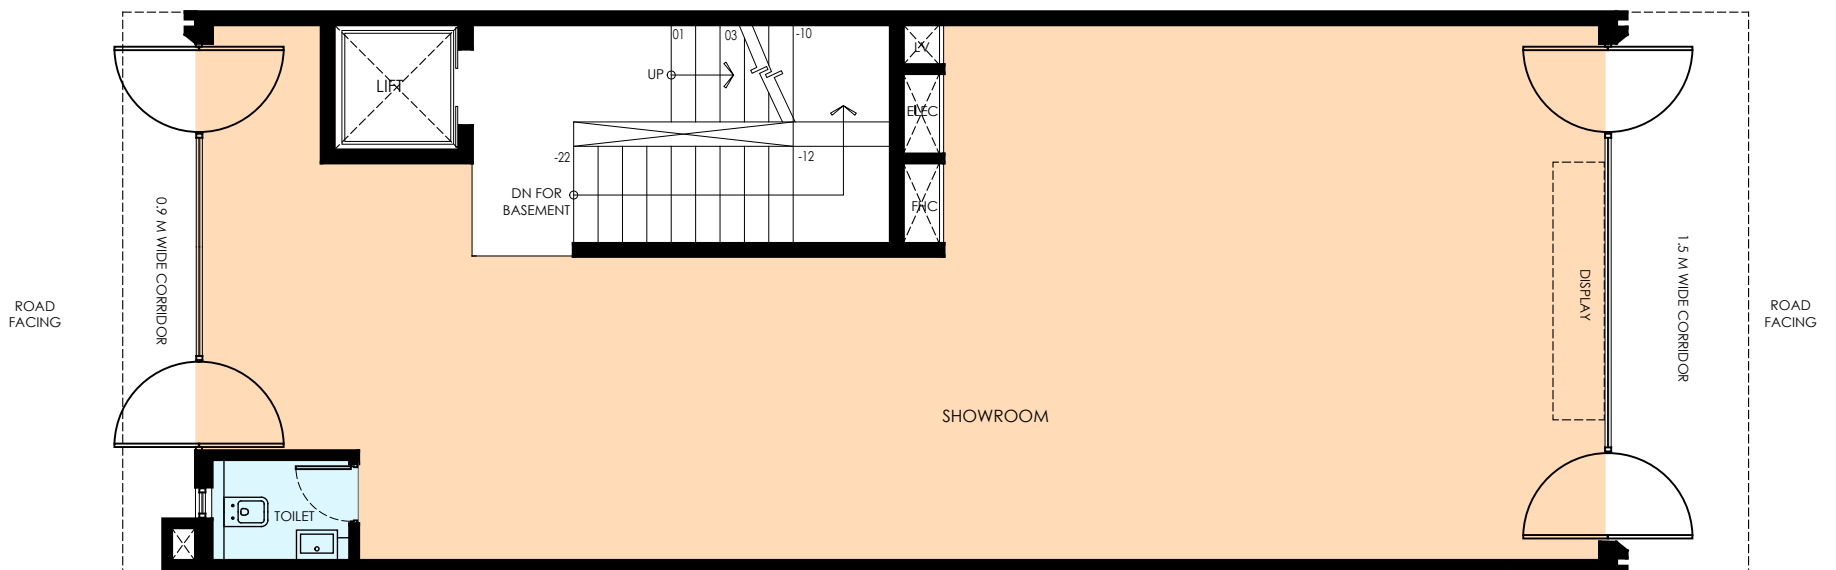


GROUND FLOOR PLAN


20000 [65'-7"]

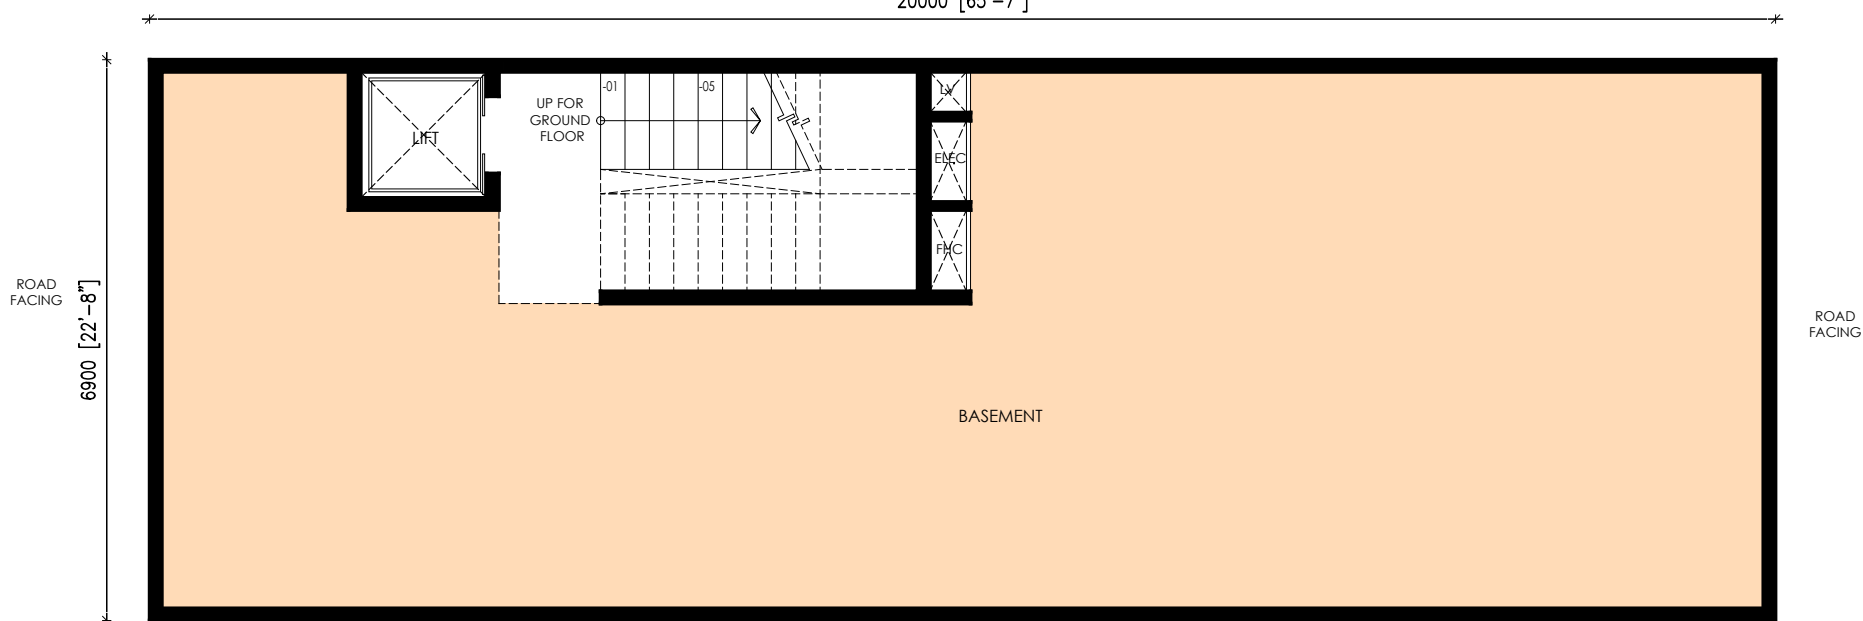


BASEMENT FLOOR PLAN

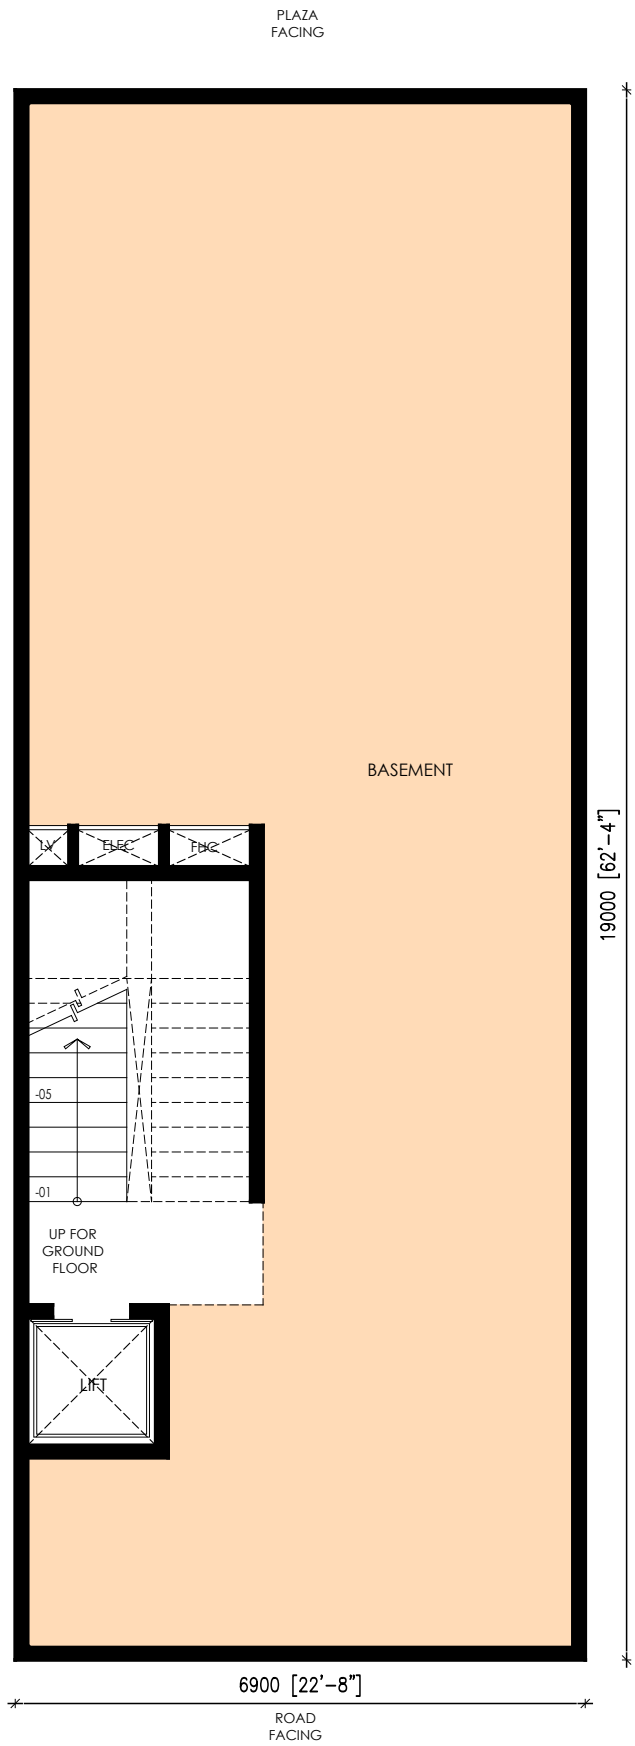


BASEMENT FLOOR PLAN

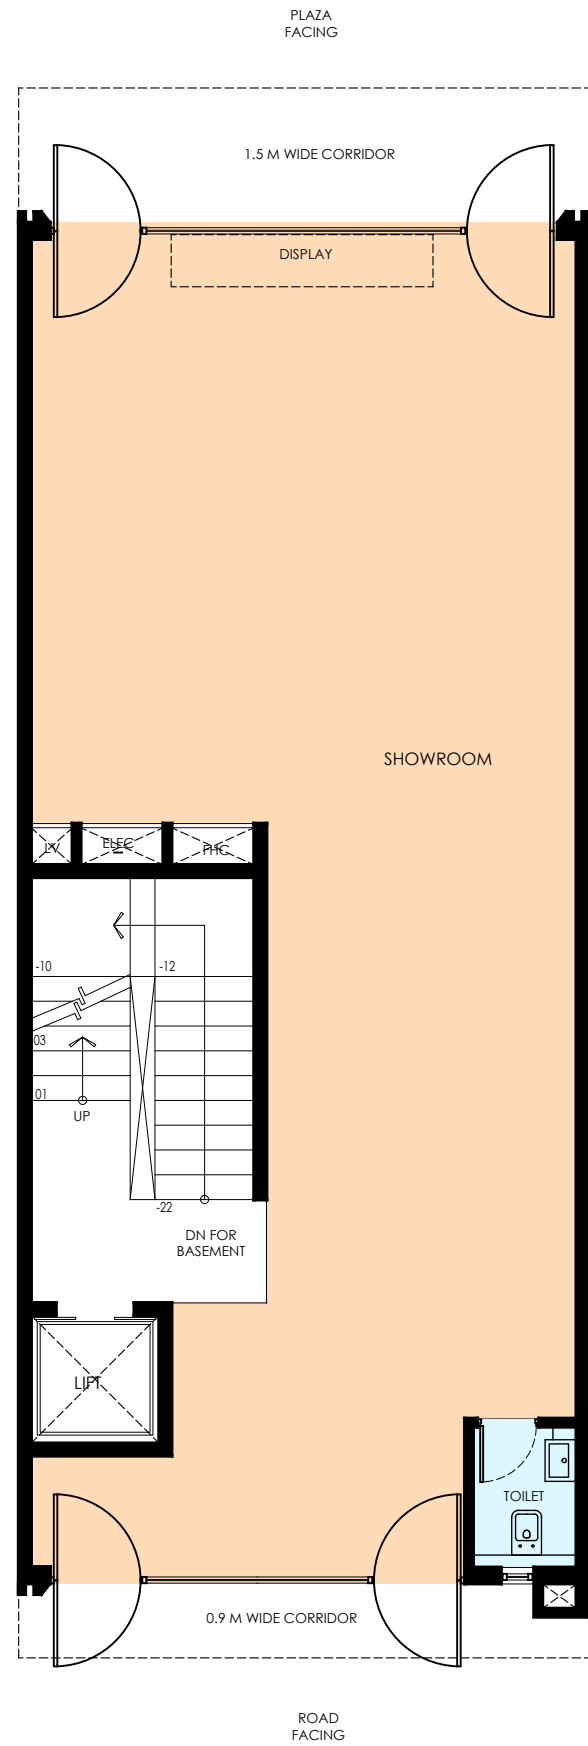

GROUND FLOOR PLAN

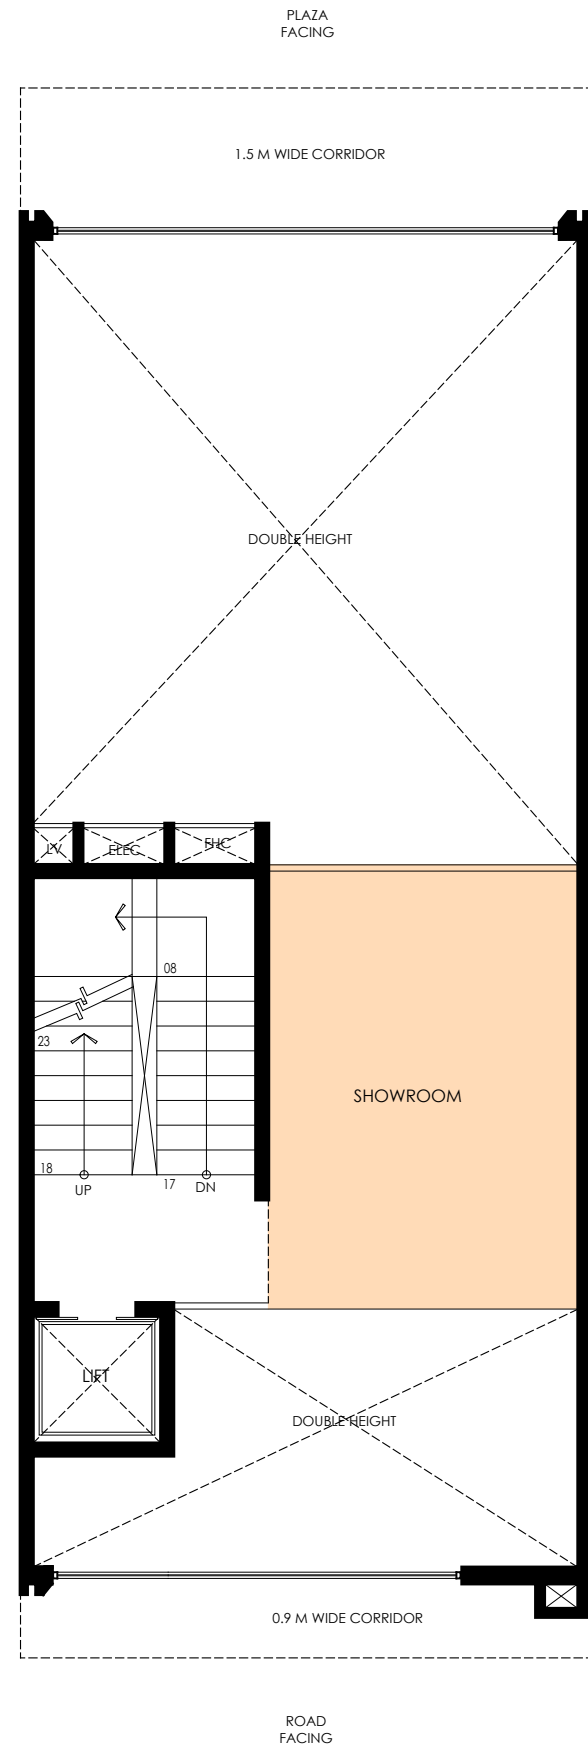

MEZZANINE FLOOR

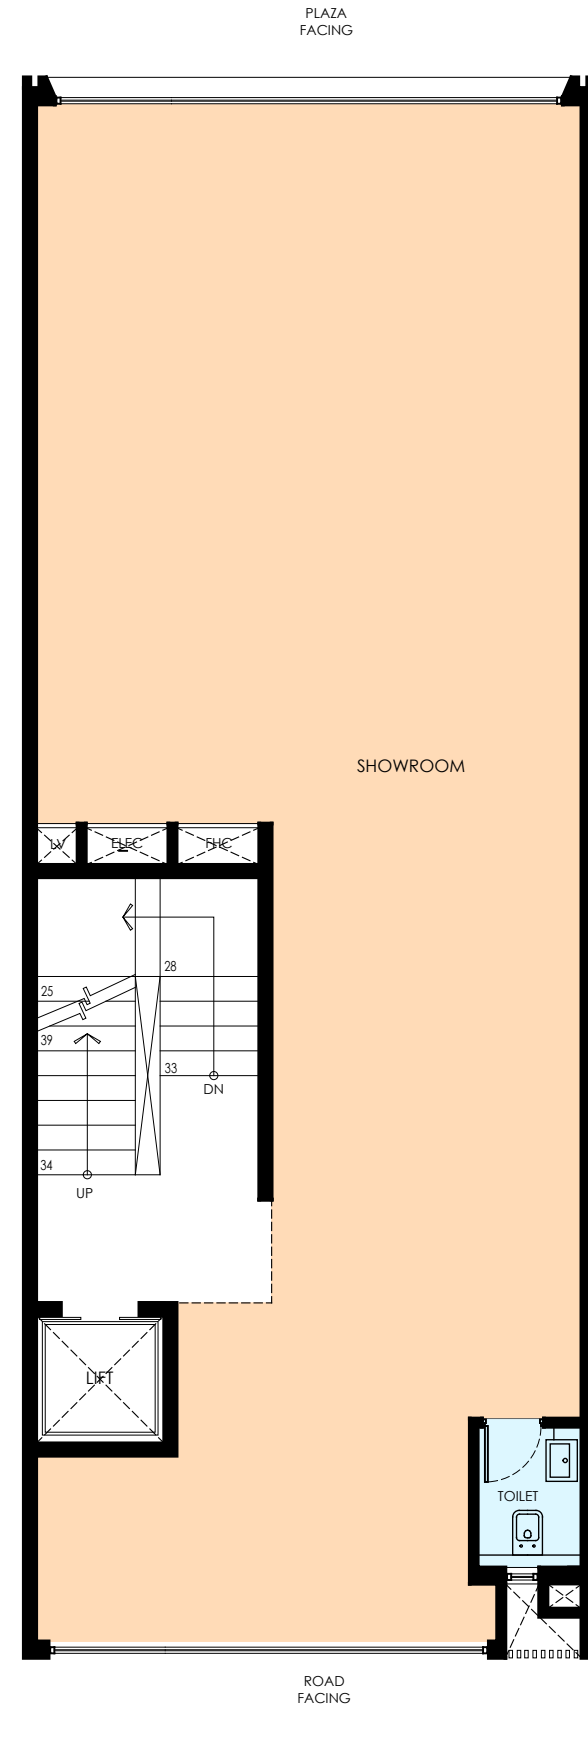

TYPICAL FLOOR PLAN  
(FIRST, SECOND & THIRD FLOOR)