



+918586866824



living spaces for *inner joy*



The zen *residences*

Spread over vast, lush green splendor, The Zen Residences will leave you with absolute tranquillity. Breathe in the fresh air and breathe out all the stress. You are at The Zen Residences Now.

- Part of 11.5 Acres Group Housing Complex
- Club House with Spa facilities, sauna and steam, Business Centre, Concierge Desk, Mini home theatre, Billiards room and Table Tennis facility, Swimming pool etc.
- Mini Clubbing facilities in Stilts under each tower.
- Choices of 2/3 Bedroom Premium Residences
- Spread over sprawling greens
- Multi-Storey Premium Homes
- Panoramic views of the Aravalli range
- Convenient Shopping Centre
- 24x7 DG Power back-up
- 24x7 water supply
- Efficient passenger elevators
- Fire protection & detection system as per NBC norms
- 24 hrs. security with access control & CCTV surveillance
- In the vicinity of proposed metro connectivity

+918586866824



+918586866824

Artistic Impression

In the heart of *serenity*

Well connected to NH 8 and Golf Course Road and in close proximity to Southern Periphery Road (SPR), these residences give you immediate access to the best Gurgaon has to offer. From the best options in retail and commercial developments to schools, a bustling office hub, hospitals, colleges and world class recreational facilities.

- International schools like Indus World, GD Goenka, Heritage and Amity just few minutes away
- Medanta, Fortis, Artemis and Max hospitals in proximity
- The best MNCs, Colleges and Universities of Gurgaon just a short drive away

+918586866824

Location Map




LEGEND

-  HOTEL
-  METRO
-  SCHOOL
-  HOSPITAL
-  PROFESSIONAL INSTITUTION



Not to scale


Innovative Planning : *site plan*

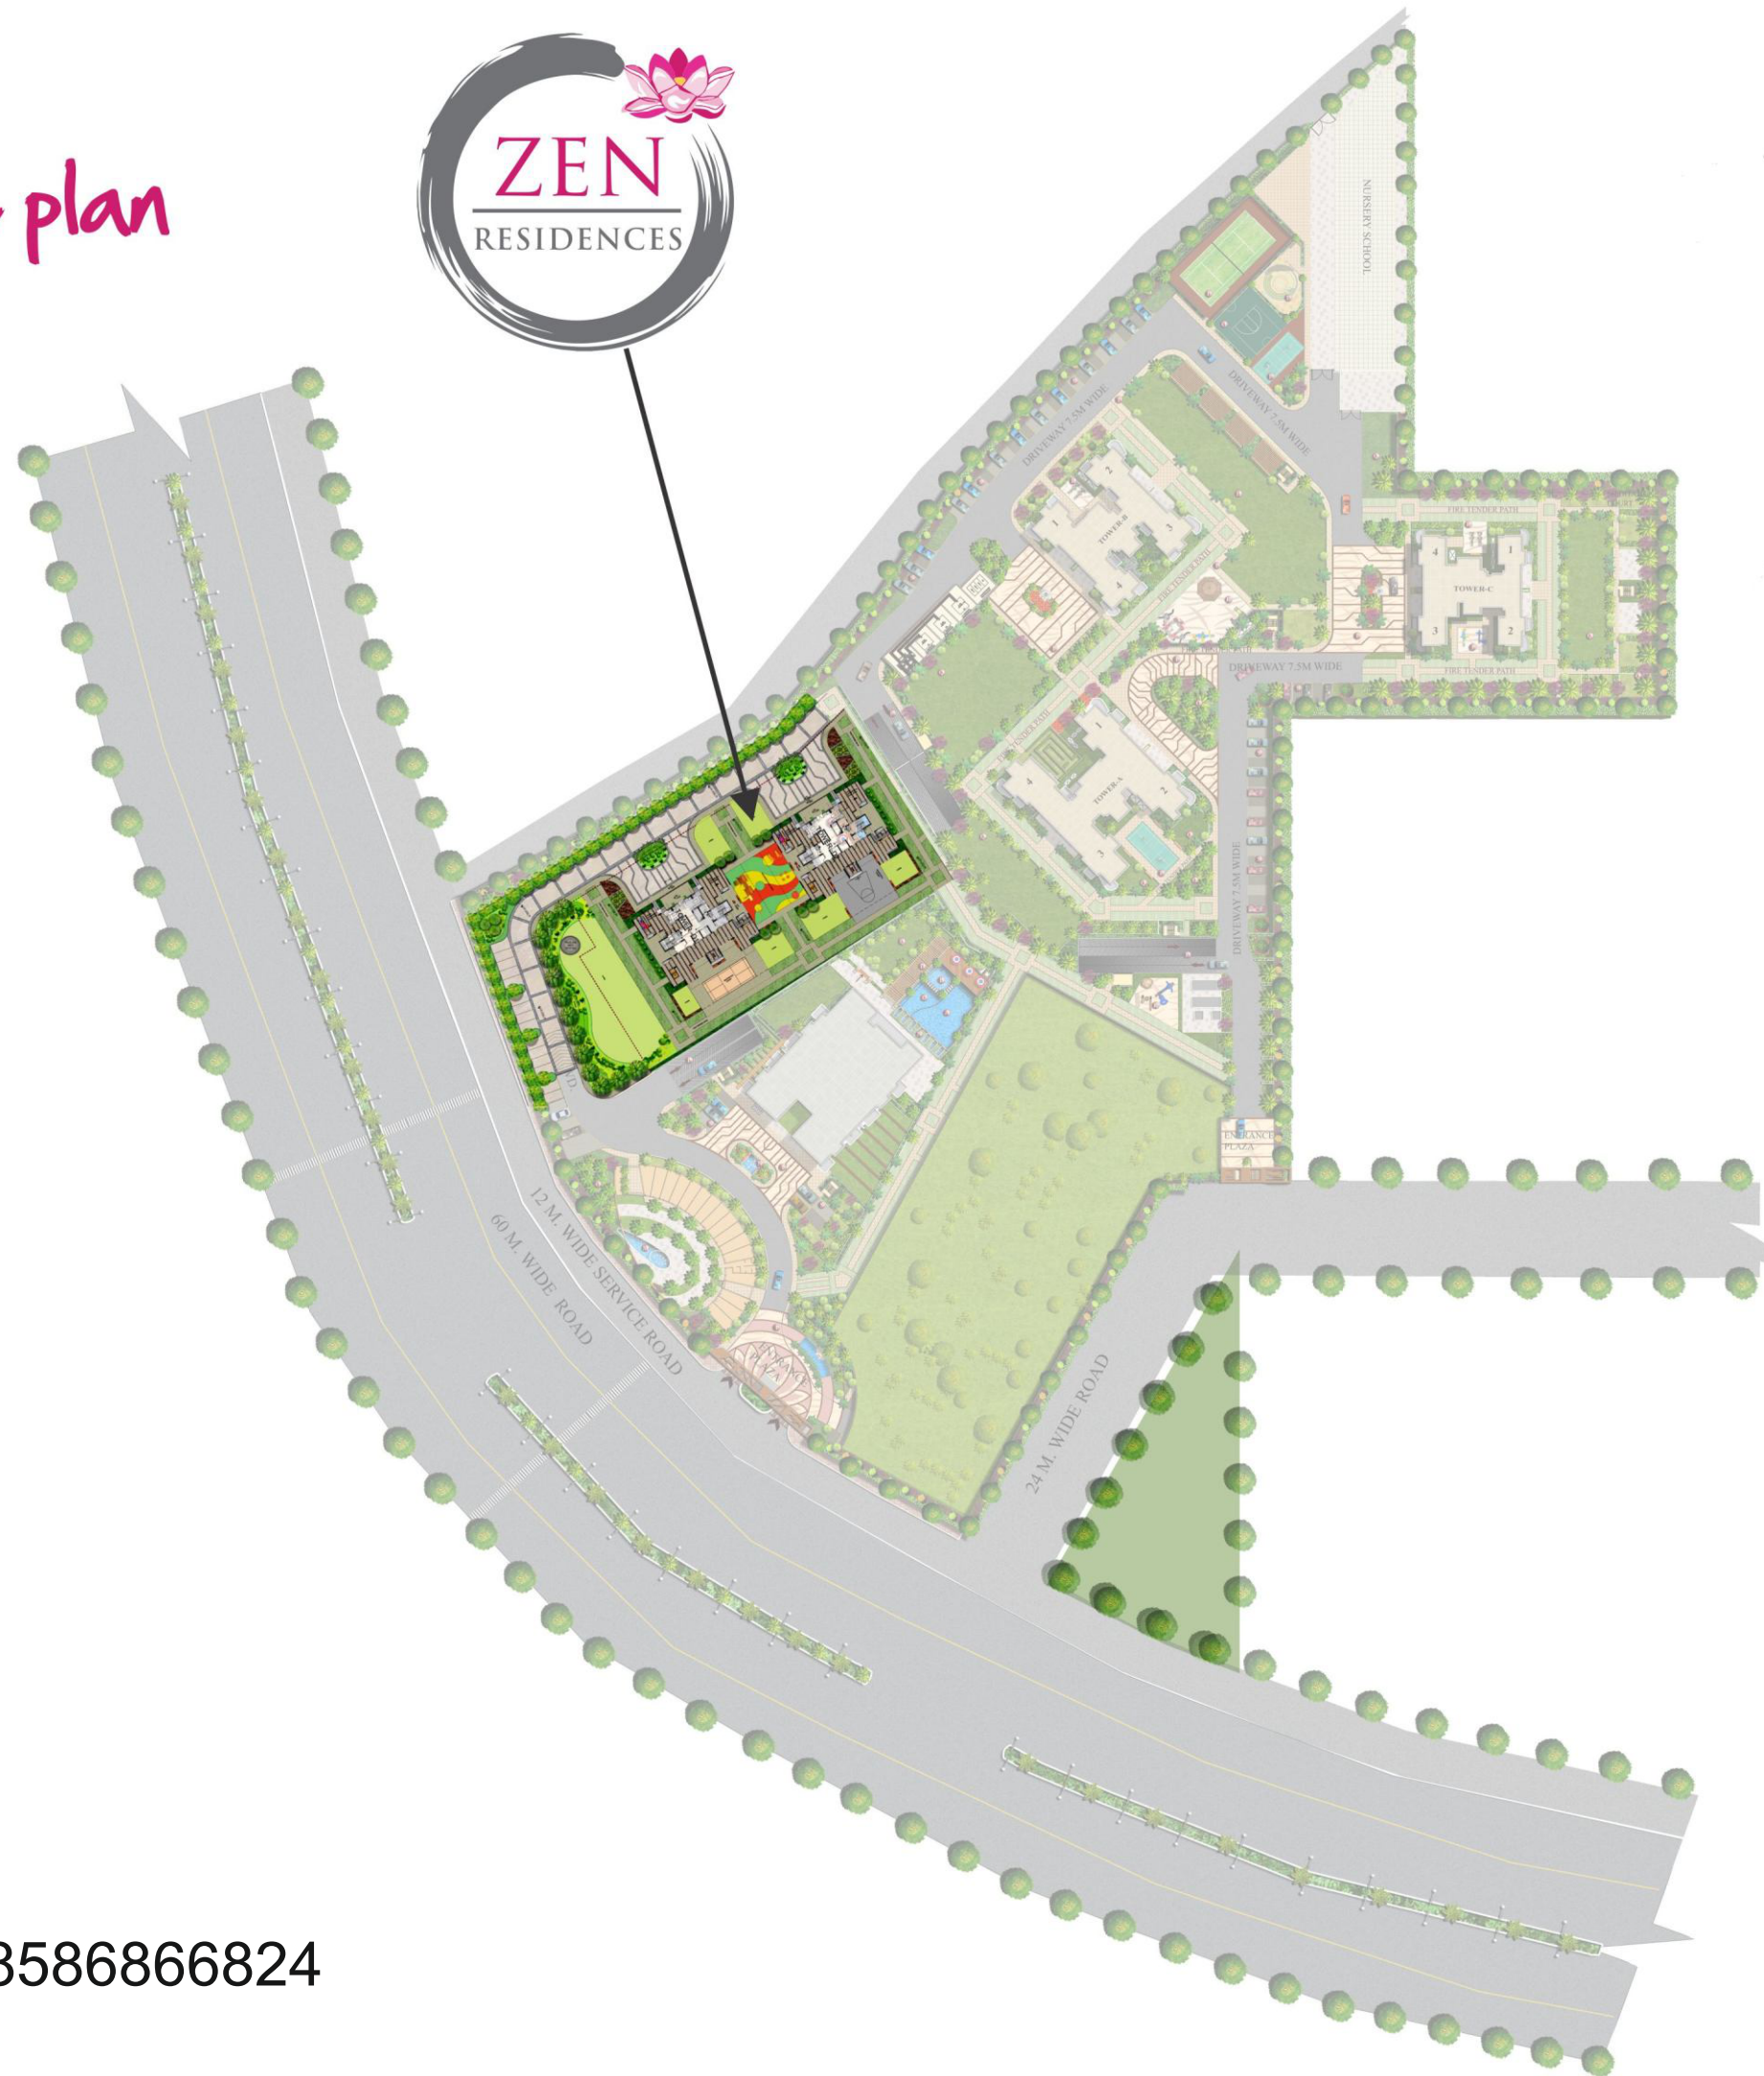

LEGEND

- A Adult Pool
- B Kid's Pool
- C Lounge Pool
- D Pool Deck
- E Tennis Court
- F Badminton Court
- G Basketball Practice Court
- H Football Practice Ground
- I Drop Off Plaza
- J Kid's Play Area
- K Children's Play Area
- L Skating Zone
- M Water Feature
- N Water Body
- O Mound
- P Ramp
- Q Lawn
- R Hopscotch
- S Parking Area
- T Jogging Track



+918586866824

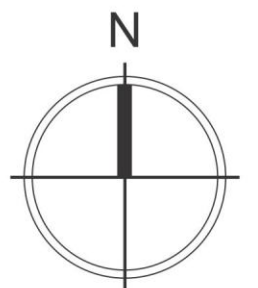

Living spaces for *inner joy*

Nestled in the lush green surrounding of Gurgaon, The Zen Residence is flanked by the protected Aravali forests, creating a haven that stands in harmony with the chirping birds and evergreen trees. Spacious apartment layouts with large balconies and exquisite living/dining rooms further accentuate its idyllic, old world charm. Come, experience the perfect union of nature and architecture at The Zen Residences.

+918586866824

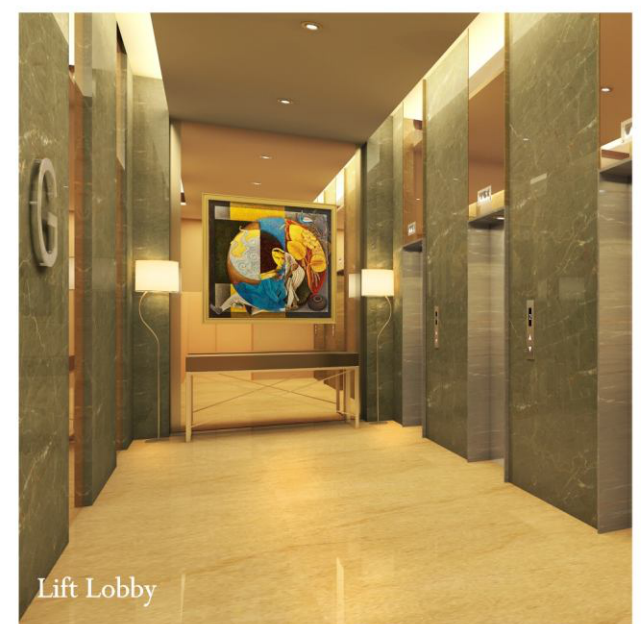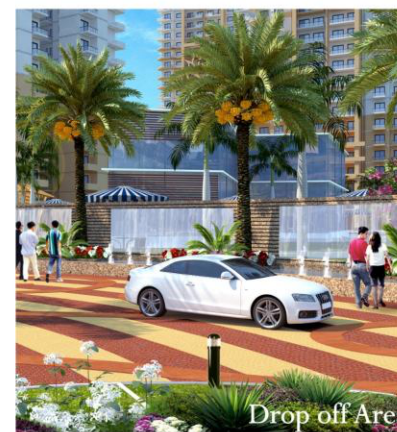

Exquisite life unfolds : *specifications*

Location	Living Room	Master Bed Room	Other Bed Rooms	Kitchen	Balconies & Terraces	Toilets	Powder Room*	Utility Room	Utility Toilets
Walls	Acrylic emulsion paint	Acrylic emulsion paint	Acrylic emulsion paint	Ceramic Tiles upto 2 feet above the counter and rest Acrylic emulsion paint	Weather proof paint	Ceramic Tiles upto Door height, rest acrylic emulsion paint	Ceramic Tiles upto Door height rest acrylic emulsion paint	OBD	Ceramic Tiles upto Door Height, rest OBD
Floor	Imported marble / Engineered Stone	Laminated Wooden flooring	Laminated Wooden flooring	Anti-Skid Ceramic Tiles	Anti-Skid Ceramic Tiles	Anti-Skid Ceramic Tiles	Anti-Skid Ceramic Tiles	Anti-Skid Ceramic Tiles	Anti-Skid Ceramic Tiles
Ceiling	OBD	OBD	OBD	OBD	Weather proof paint	OBD	OBD	OBD	OBD
Doors	Main door: Veneered with polish	Internal door: Skin moulded shutters	Internal door: Skin moulded shutters	Internal door: Skin moulded shutters	UPVC / Aluminium	Internal door: Skin moulded shutters	Internal door: Skin moulded shutters	Flush Door with Enamel Paint	Flush Door with Enamel Paint
	External door: UPVC / Aluminium	External door: UPVC / Aluminium	External door: UPVC / Aluminium	External door: UPVC / Aluminium				External door: UPVC / Aluminium	
Window Glazing	UPVC / Aluminium	UPVC / Aluminium	UPVC / Aluminium	UPVC / Aluminium	UPVC / Aluminium	UPVC / Aluminium	UPVC / Aluminium	UPVC / Aluminium	UPVC / Aluminium
Others	Split AC	Split AC	Split AC	Modular Kitchen with Hob & Chimney, Granite counter top, double bowl stainless steel sink & CP fittings	MS Designer Railings	Quality Chinaware, CP fittings, Natural Stone/ Engineered stone counter	Quality Chinaware, CP fittings, Natural Stone/ Engineered stone counter	-	Conventional CP fittings, White Chinaware

Disclaimer: Marble / Granite being natural material have inherent characteristics of color and grain variations. Utility area, kitchen & toilets shall not be provide with air conditioning. Specifications are indicative and are subject to change as decided by the Company or Competent Authority. Marginal variations may be necessary during construction. The extent / number / variety of the equipments / appliances and their make / brand thereof are tentative and liable to change at sole discretion of the Company. Applicant / Allottee shall not have any right to raise objection in this regard.

*As applicable


+918586866824



+918586866824




Crafted with delicate *balance*

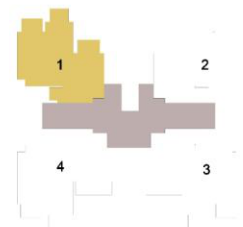

TOWER-D1 & D2

UNIT PLAN
2B+2T

SUPER AREA
1262 Sq.ft

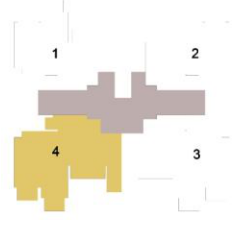

TOWER-D1 & D2

UNIT PLAN
3B+3T

SUPER AREA
1655 Sq.ft



The ultimate peace of *mind*

The best international techniques have been employed to create a seamlessness seldom found in residential complexes. It is truly a tribute to fine living sculpted out of sheer passion and the desire to make sure you never have anything to worry about.



Amenities & Facilities

- Outdoor Sports facilities including Jogging track, Badminton/Basketball/Football practice courts, Swimming Pool, Kids Pool
- Double height air-conditioned & furnished entrance lobby under each tower
- Auto car wash
- Pet garden
- Meditation garden
- Driver waiting area
- Convenient location of amenities like nursery, primary schools, recreational club, retail areas
- Provision of Grocery store, Florist, ATM, Laundromat, Mobile shop, Courier collection shop, Facility shop, Dry cleaning/Ironing, First aid room/Pathology lab/Chemist, Bakery, Fruits & Vegetables, Saloon, Stationery, Tailor, Shoe shop/cobbler, Small departmental store
- Facility for charging electric vehicles: both two-wheelers & four-wheelers
- Separate service elevators for domestic help
- Dual energy prepaid billing system
- Access for Disabled
- Services Convenience for support staff
- Provision for intercom facility
- Eco friendly design concepts
- Garbage disposal system-Chutes
- Storm water drainage & recharge system
- 100% groundwater recharge through rain water harvesting structure
- Re-use of treated water from central STP for flushing and horticulture
- Solid waste management through efficient collection and transportation systems

+918586866824