


+918586866824

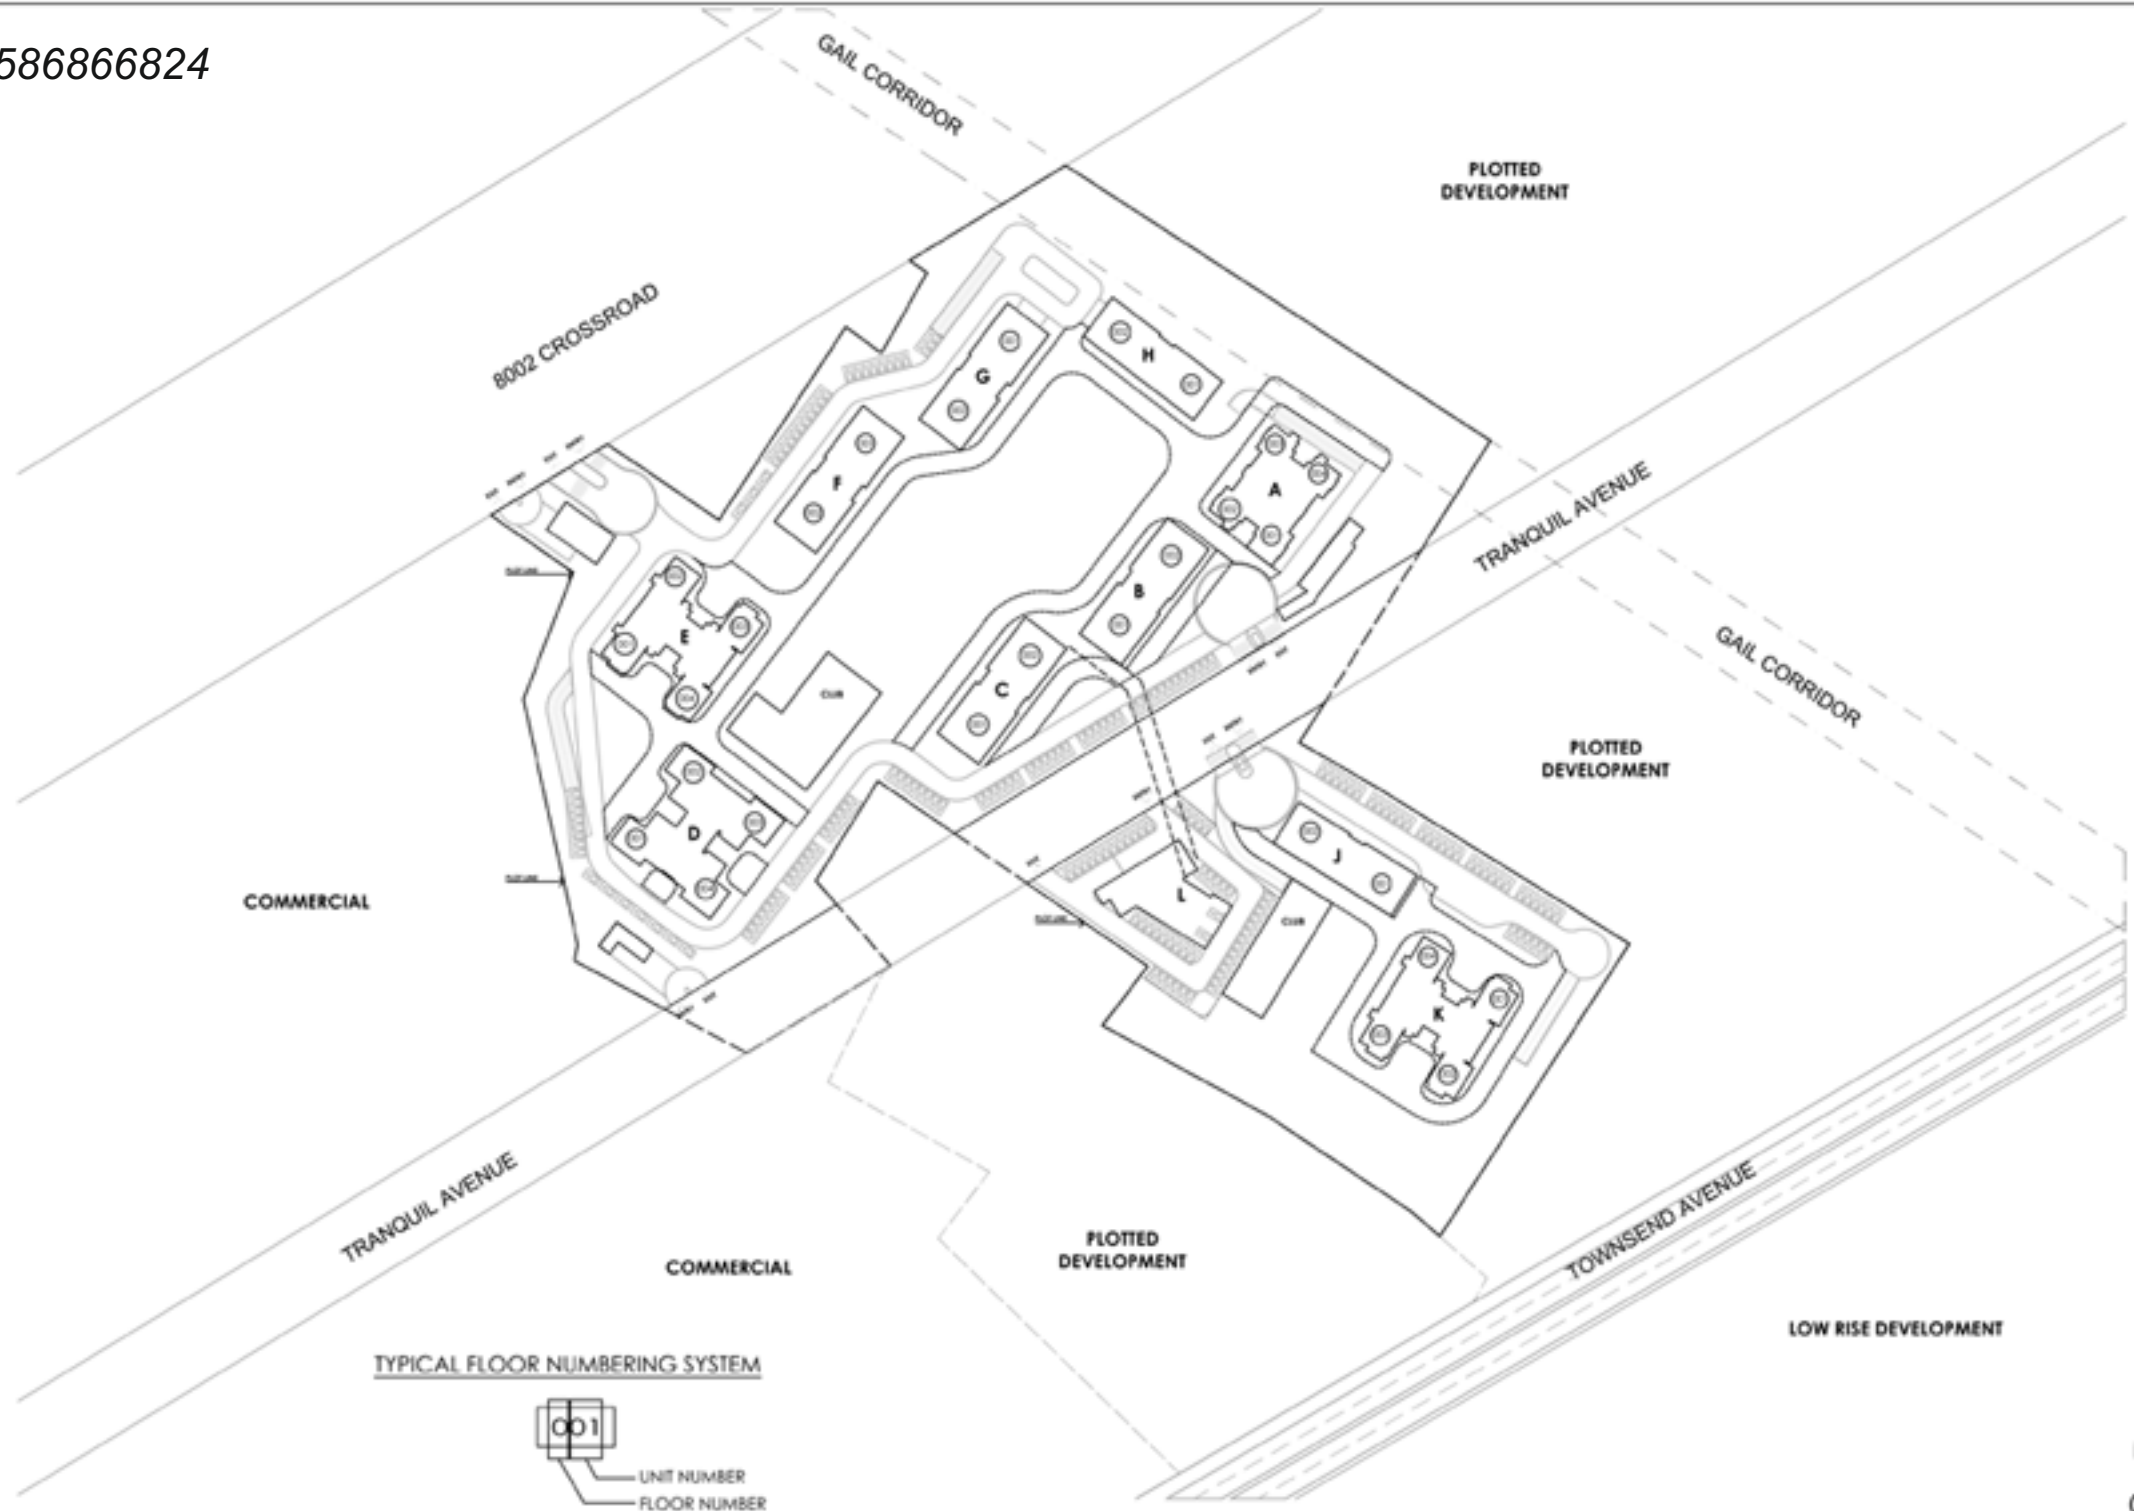

TYPICAL FLOOR NUMBERING SYSTEM



TRANQUIL HEIGHTS

JULY 2014

ALLOTMENT PLAN

SITE PLAN- GROUND FLOOR