



**INDEPENDENT FLOORS
AT DLF CITY PHASE II, GURUGRAM**

LOCATION PHASE II

 +91 8586866824


UDYOG VIHAR

TO JAIPUR


NATIONAL HIGHWAY 48

TO DELHI

TO NH 48

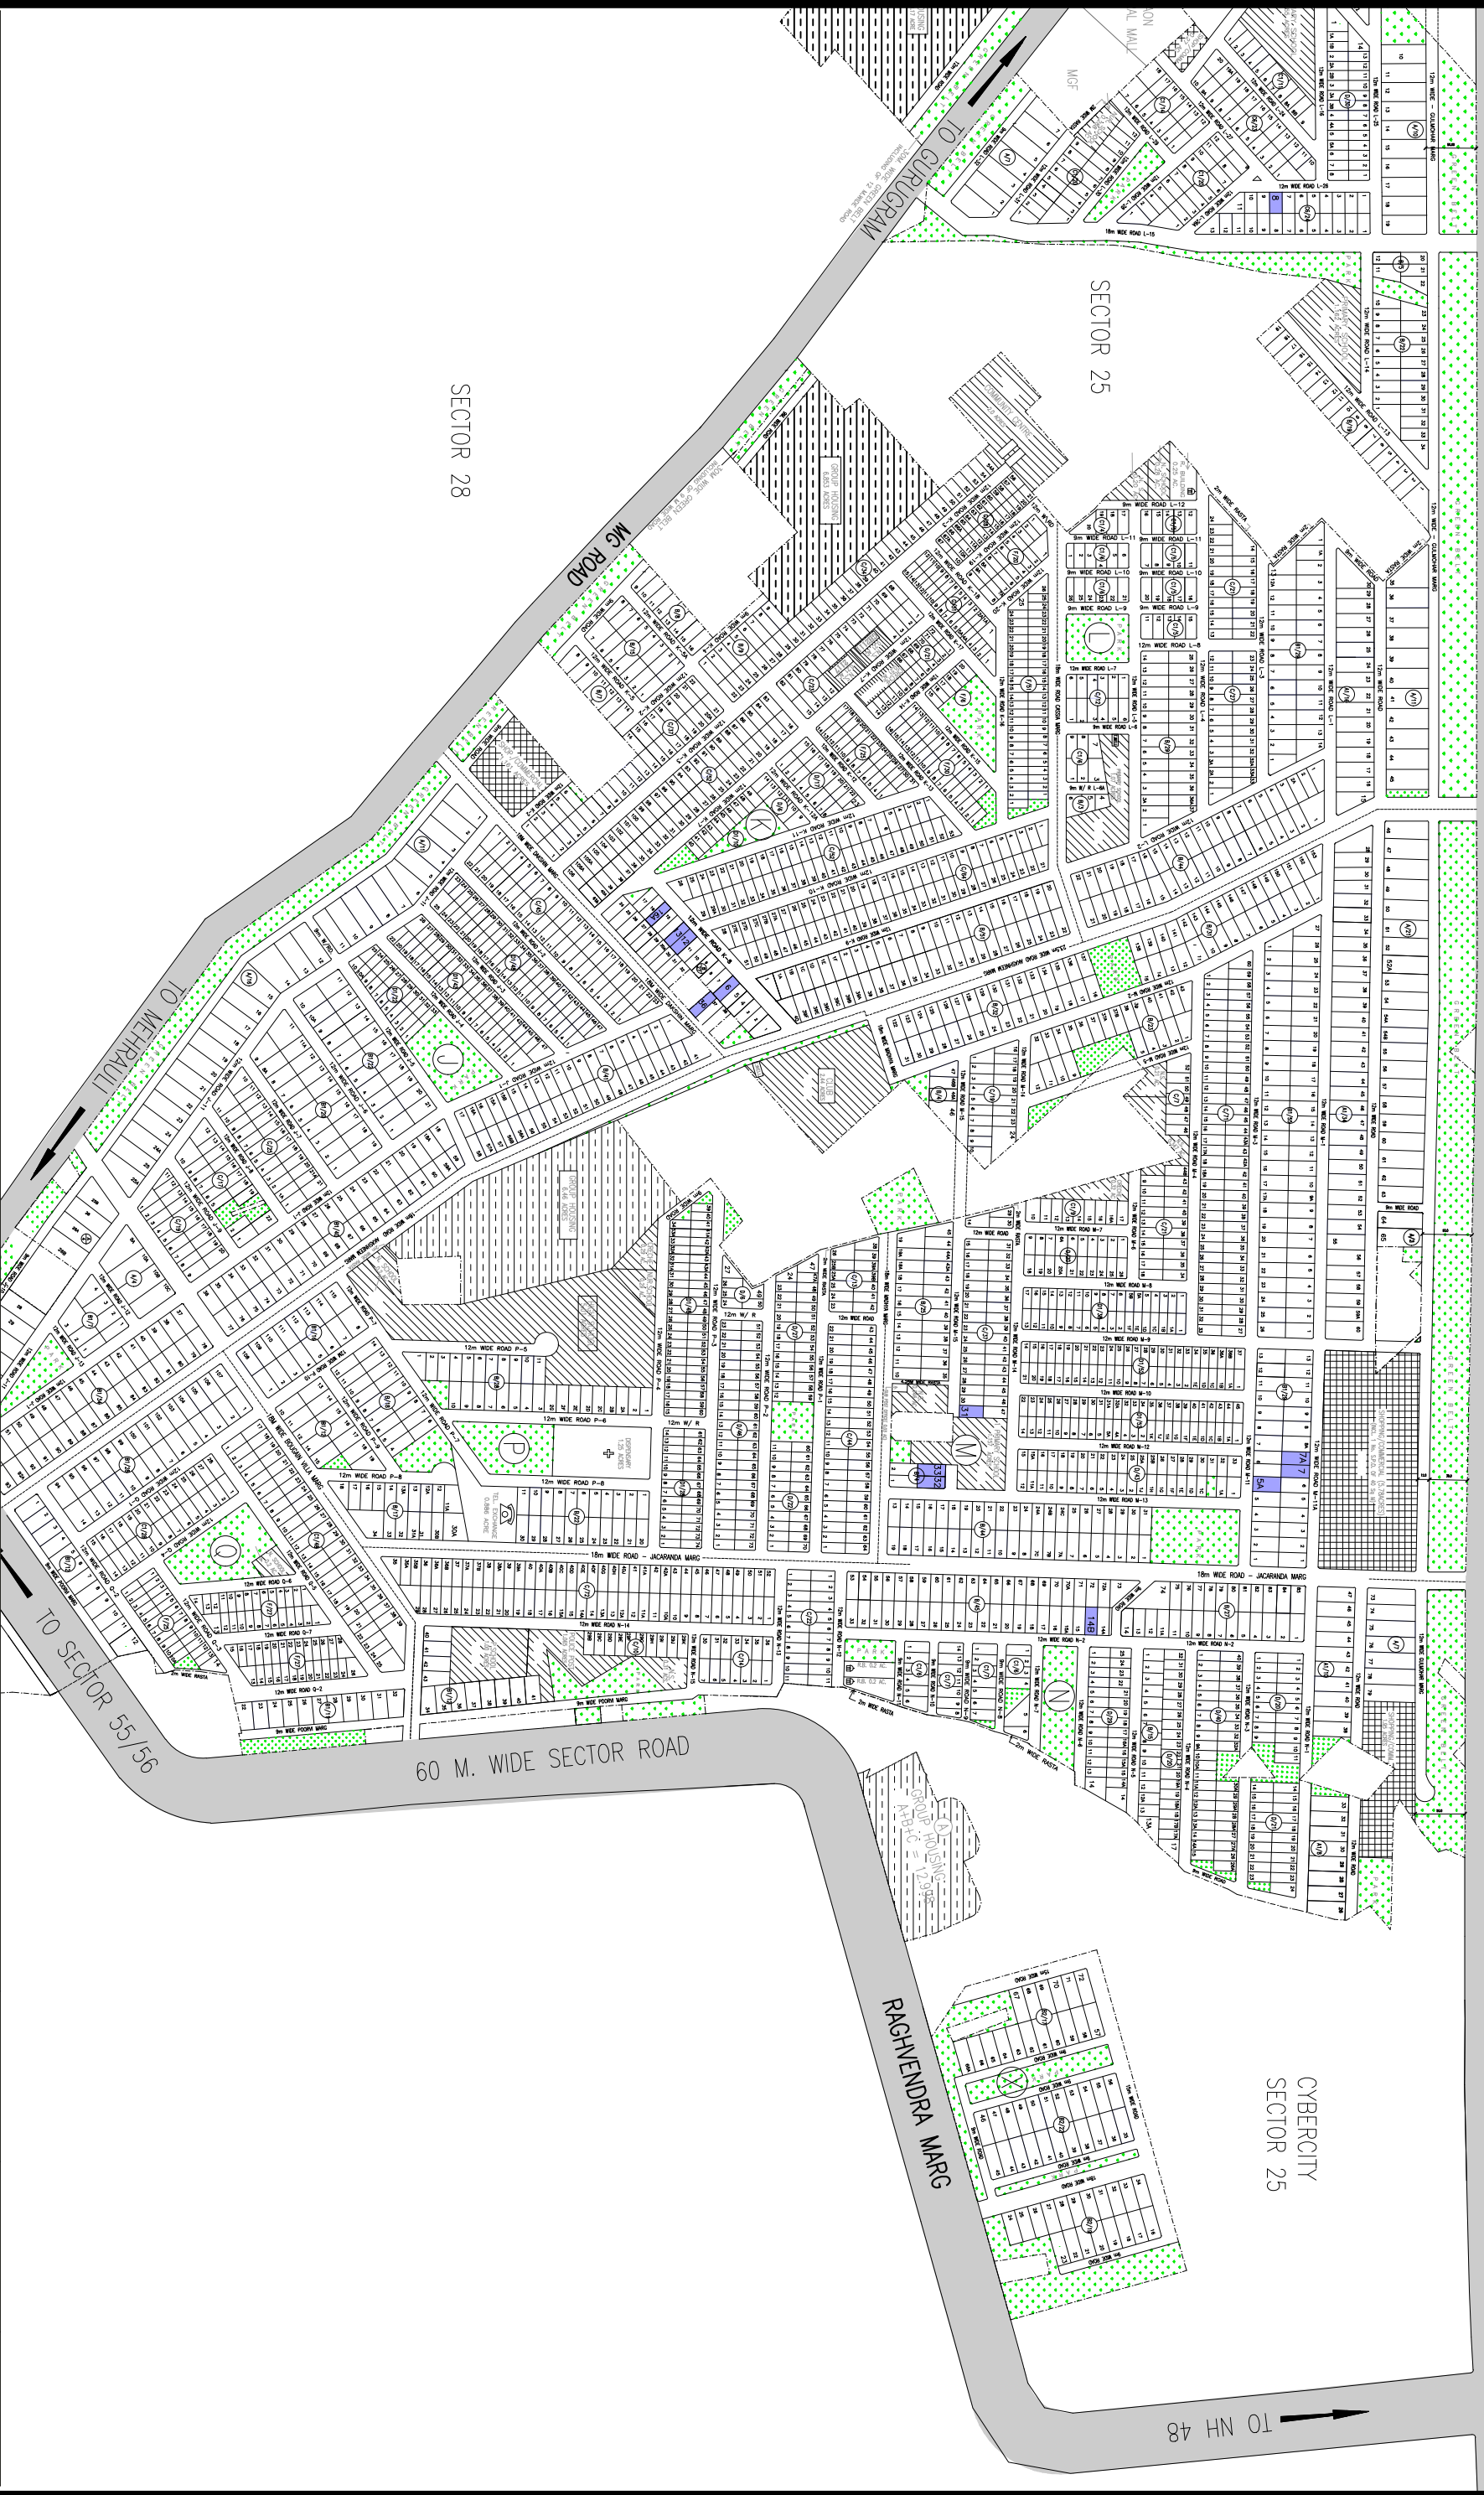


INDEPENDENT FLOORS AT DLF CITY PHASE II, GURUGRAM

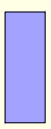

DATE
05.08.2021

SCALE
NTS

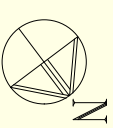

Thank You

 +91 8586866824



M/s. DLF Projects Limited,

Registered Office:

3rd Floor, DLF Shopping Mall, Arjun Marg,

DLF City Phase-I, Gurugram 122002,

Haryana