# THE ULTIMA BY DLF



# SITEPLAN

- O DITTE AND DUT
  - SPORTS AREA
  - CLUB
  - (C) KIDS PLAYAREA
  - CO LINNIN
  - EW.S
  - SHOPS/CONHERCAL BLOCK
  - FIRMARY SICHOCS.
  - MURSERYSCHOOL
  - SWINNING FOOL
  - STERESERVED FOR APPROVED/FLITLINGS



# THE ULTIMA CLUB – FRONT VIEW



# THE ULTIMA CLUB – REAR VIEW





## SWIMMING POOL





#### DILIFA

#### ENTRANCE LOBBY WITH LOUNGE


















#### DILIFA

### BANQUET HALL

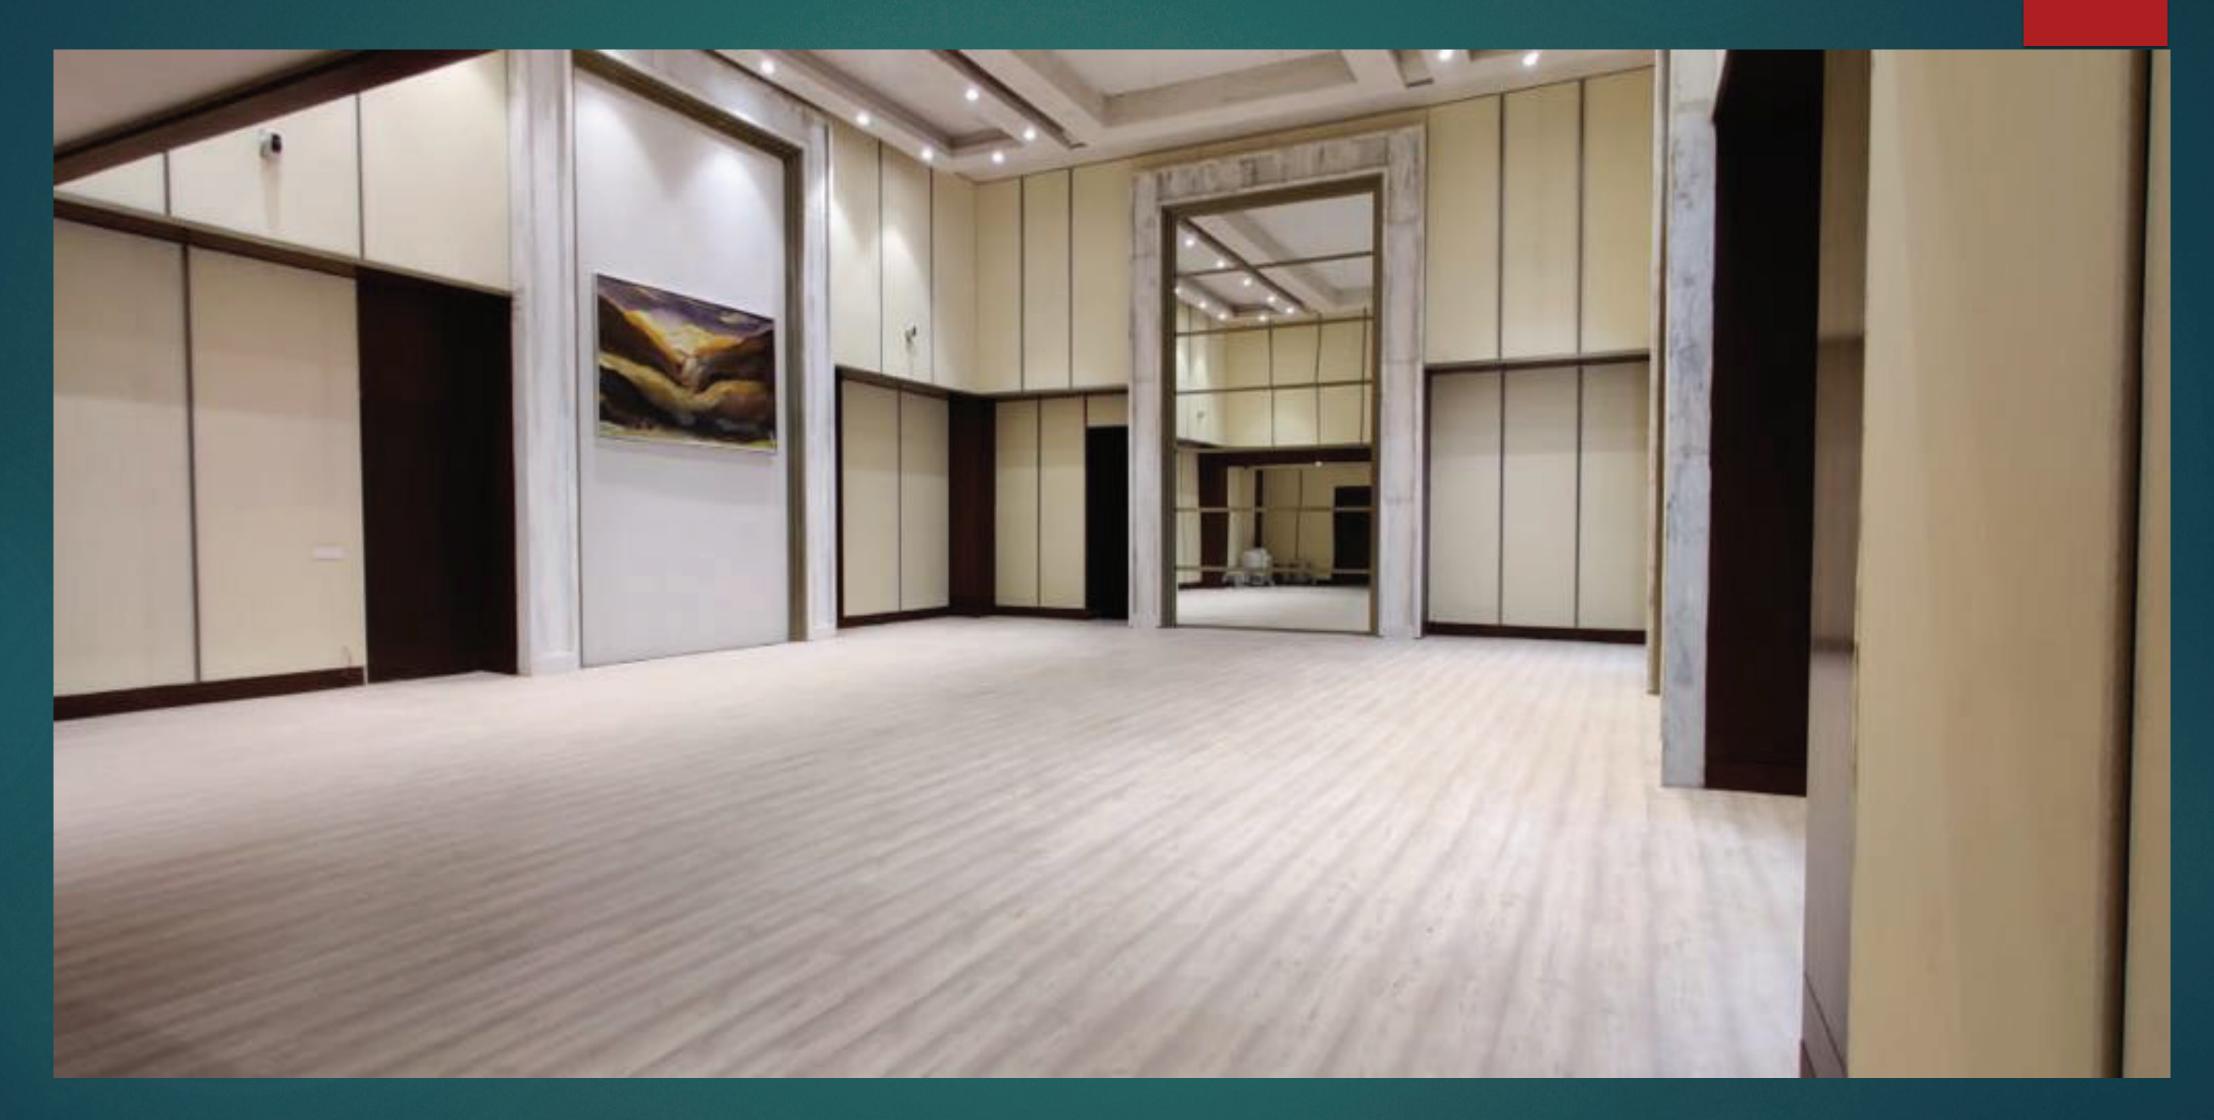



### GYMNASIUM





#### DILFA


### YOGA ROOM










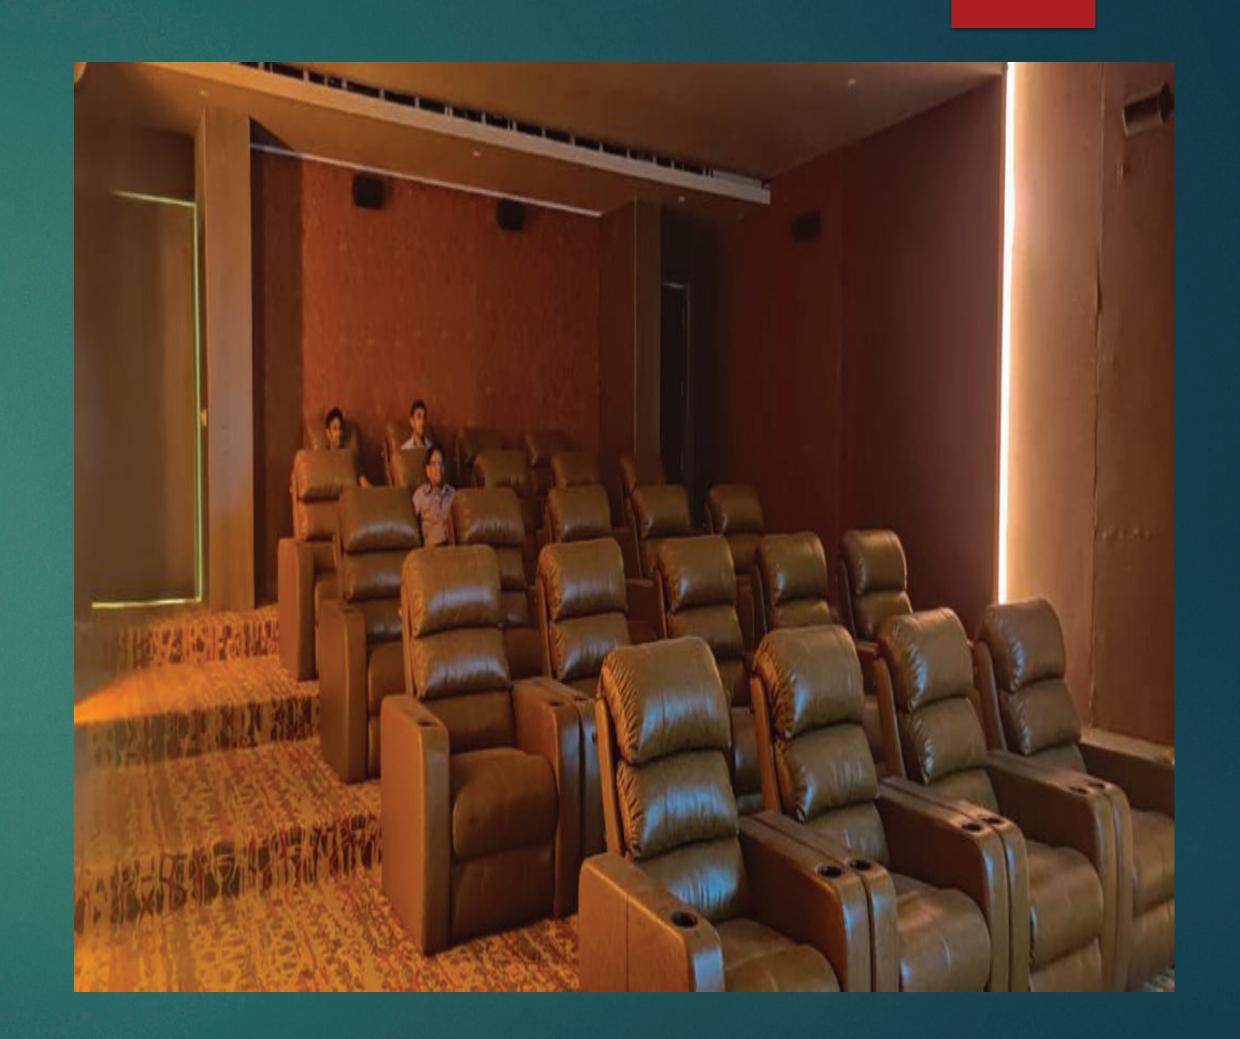

#### DILEA


#### SPORTING ACTIVITIES

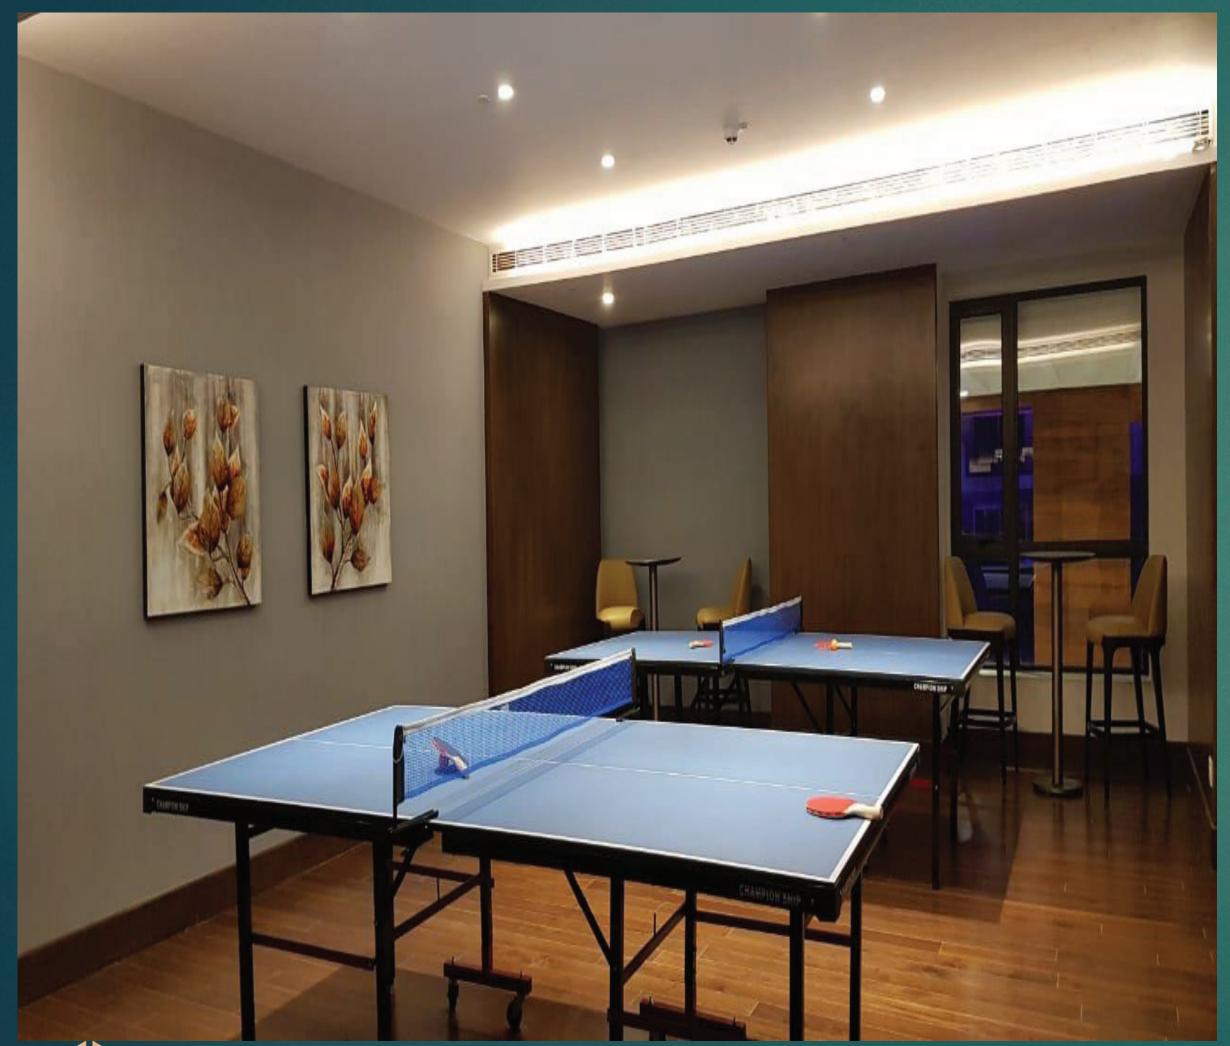



#### CARDS & CHESS ROOM



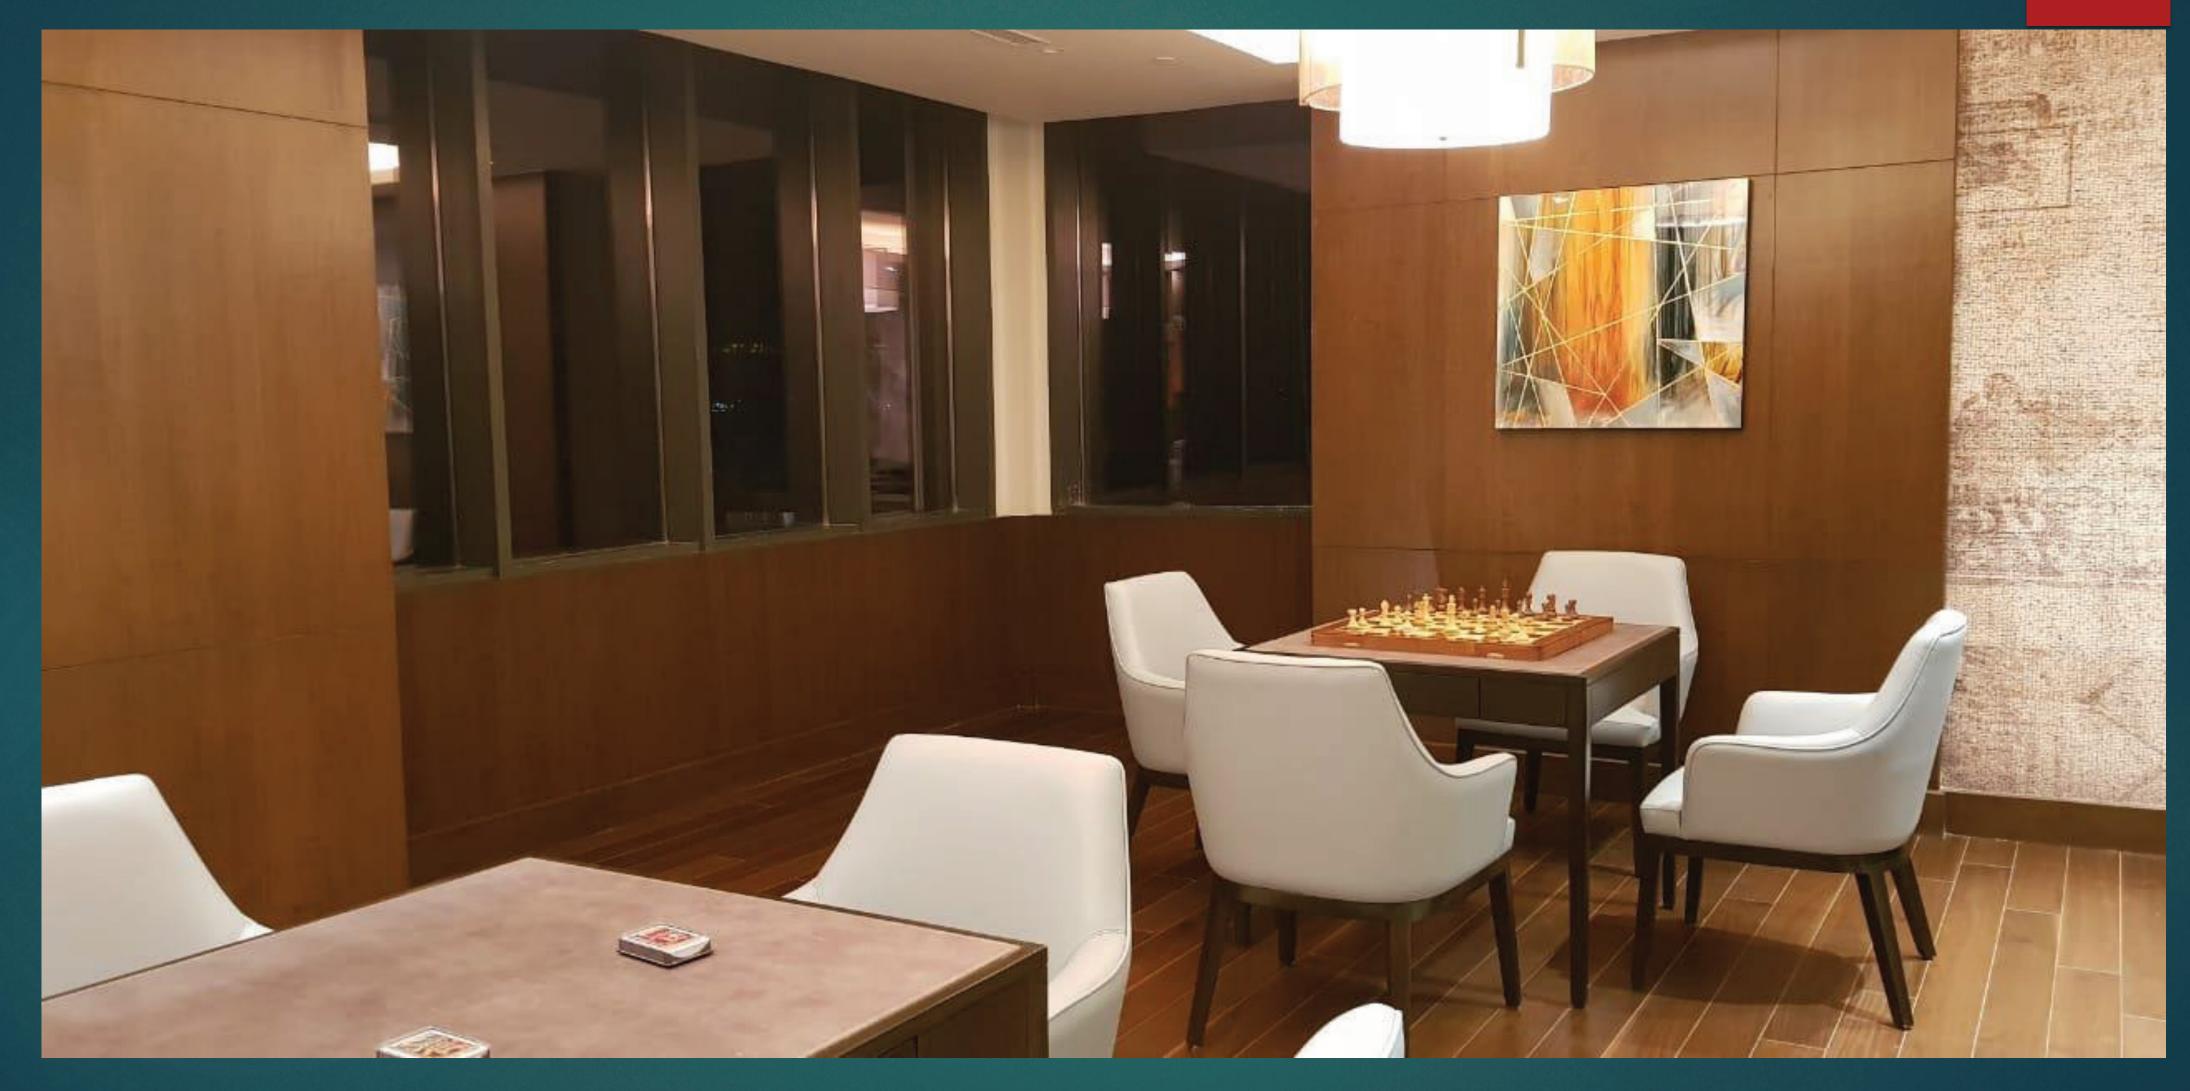



#### DIGITALLY ENABLED LIBRARY









+918586866824



Phase II | HRERA registration No' 52 of 2019 dated 20-9-2019 | https://haryanarera.gov.in Disclaimer: All specifications and amenities mentioned in this brochure / advertisement/promotional documents are actual specifications, amenities and facilities provided by the Company as per approved plans. Information, images and visuals, drawings, plans or sketches shown in this advertisement and

other promotional documents are only an architect's impression. The furnishings, fixtures and furniture etc., wherever appearing do not form a part of the

standard offering. The Company endeavors to keep the information up to date and correct but makes no representation or warranty is made or intended

as to the accuracy or completeness of information and no commitments are being given under this brochure /advertisement/ promotional documents as

to its suitability or adequacy for any purpose or otherwise howsoever. You are required to verify all the details, including area, amenities, services, terms of

sales and payments and other relevant terms independently with the Sales Team / Company prior to concluding any decision for buying any Unit(s) in the

Project. All dimensions in the drawings may vary/differ as compared to original at site. Actual product/development and any other aspect may differ from

what is portrayed herein. All layouts, plans, specifications, design, measurements and locations are actual, however the same are not to scale. First Building

Plan Approval = Memo No. ZP-849/JD(BS)/2013/31262 dated 20/02/2013. Revised Building Plan = Memo No. ZP-849/AD(RA)/2013/1317, dated 16/01/2014,

Revised Building Plan = Memo No. ZP-849/AD(RA)/2019/8613 dated 29/03/2019, Occupation Certificate for Towers A,B,N,Q,R & Convenient Shopping =  $\frac{1}{2}$ 

Memo No. ZP-849/AD(RA)/2019/3210 dated 05/02/19, Occupation Certificate for Towers C,D,F,G & Club = Memo No. ZP-849/AD(RA)/2019/23483 dated 18/09/19.

