THE ULTIMA BY DLF

+91 8586866824





SITEPLAN

WEST WING

TOTAL AREA: 8.13 ACRES APPROX. GREEN AREA: 3 ACRES APPROX.

24M WIDE ACCESS ROAD





0

240240

3.50

sta

in the second states

- size_

2.

0

75M WIDE ACCESS ROAD



THE ULTIMA CLUB –

FRONT VIEW





THE ULTIMA CLUB –

REAR VIEW





SWIMMING POOL





ENTRANCE LOBBY WITH LOUNGE






LOUNGE AREA










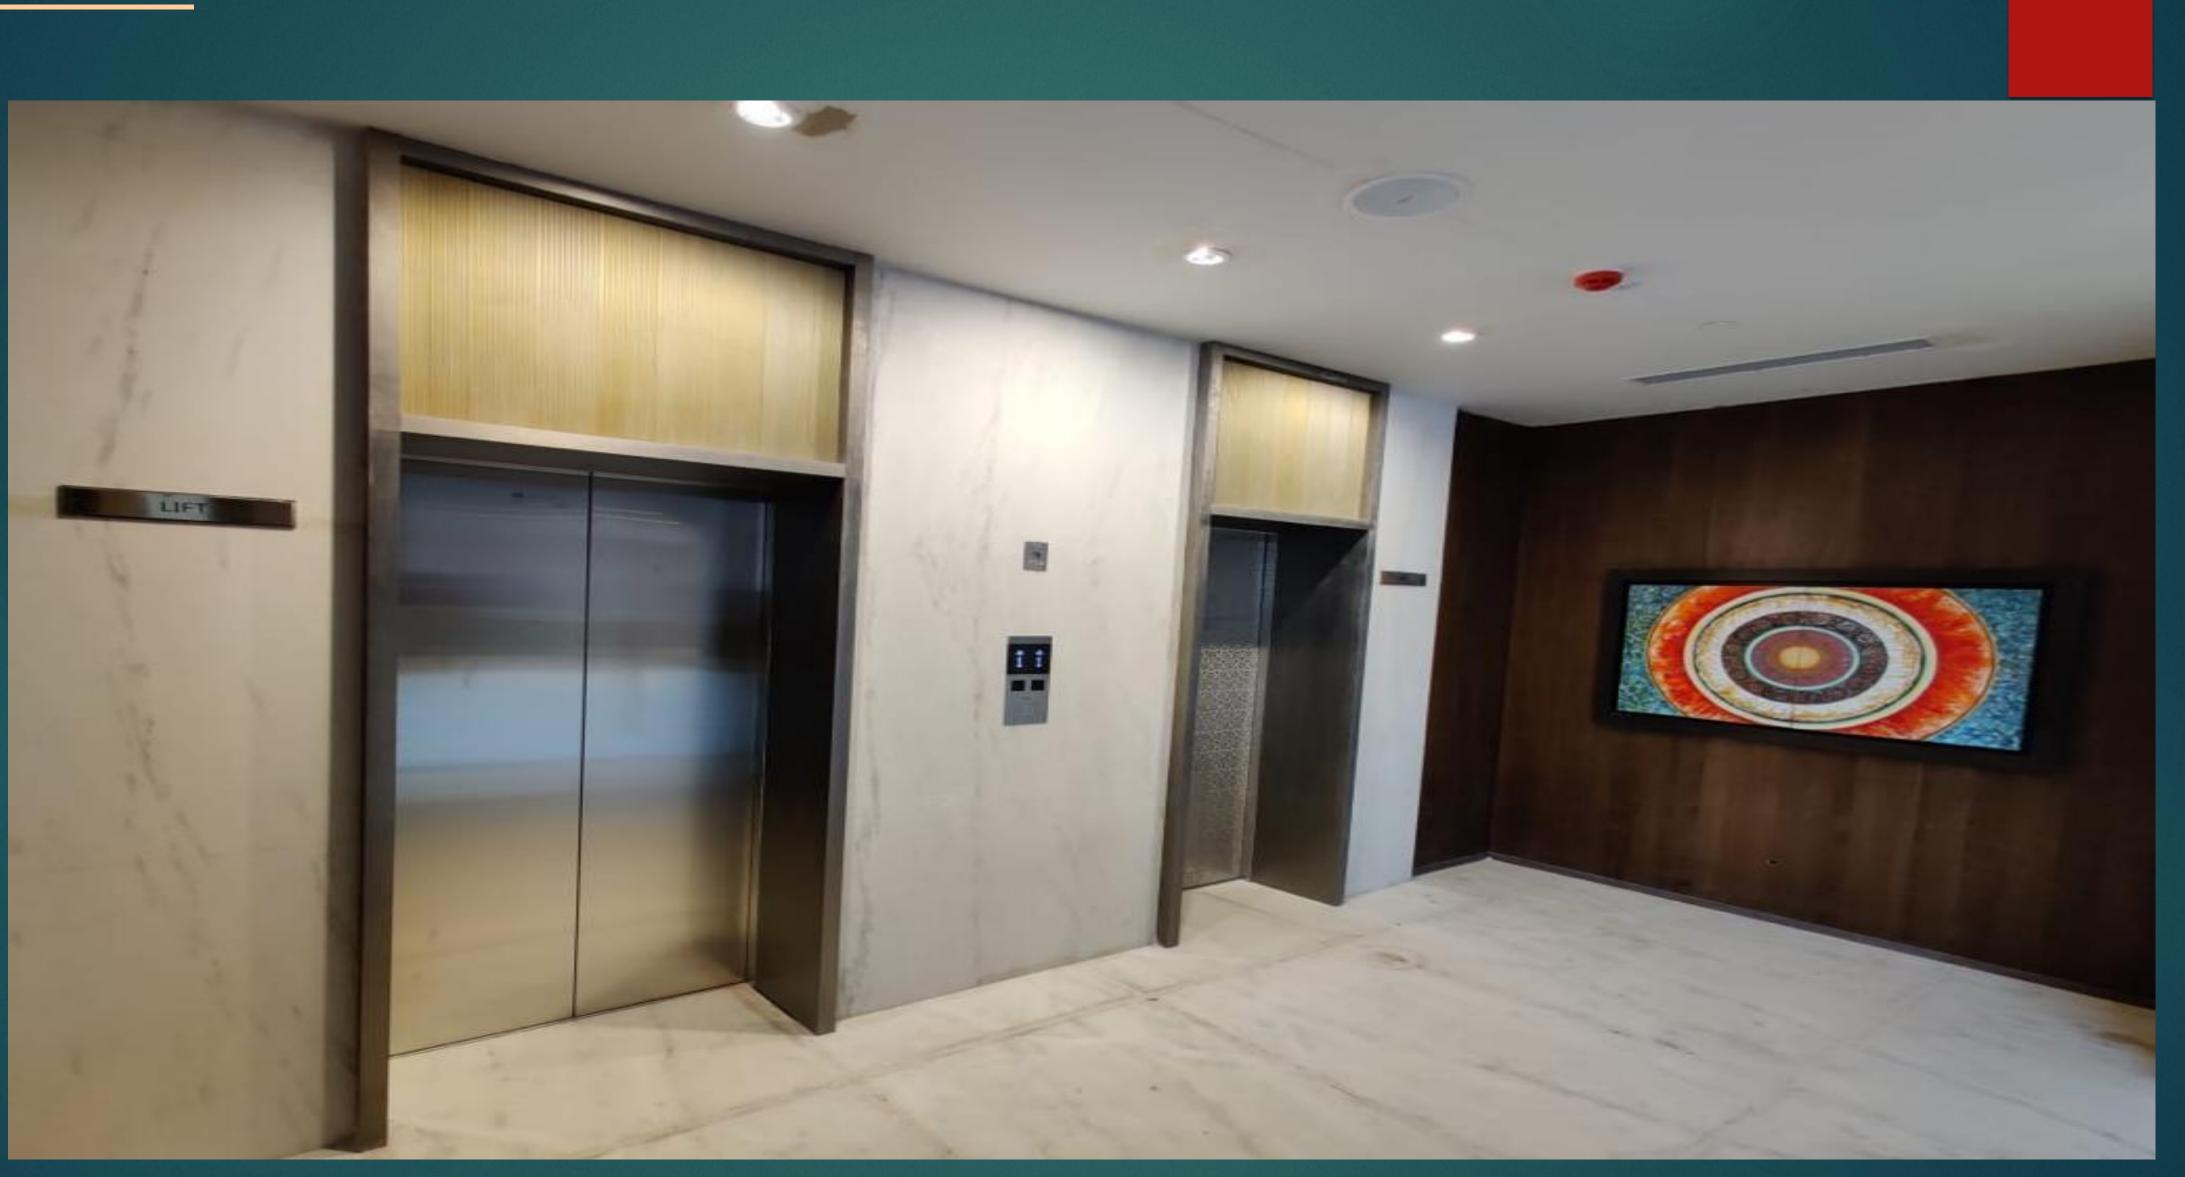





BANQUET HALL

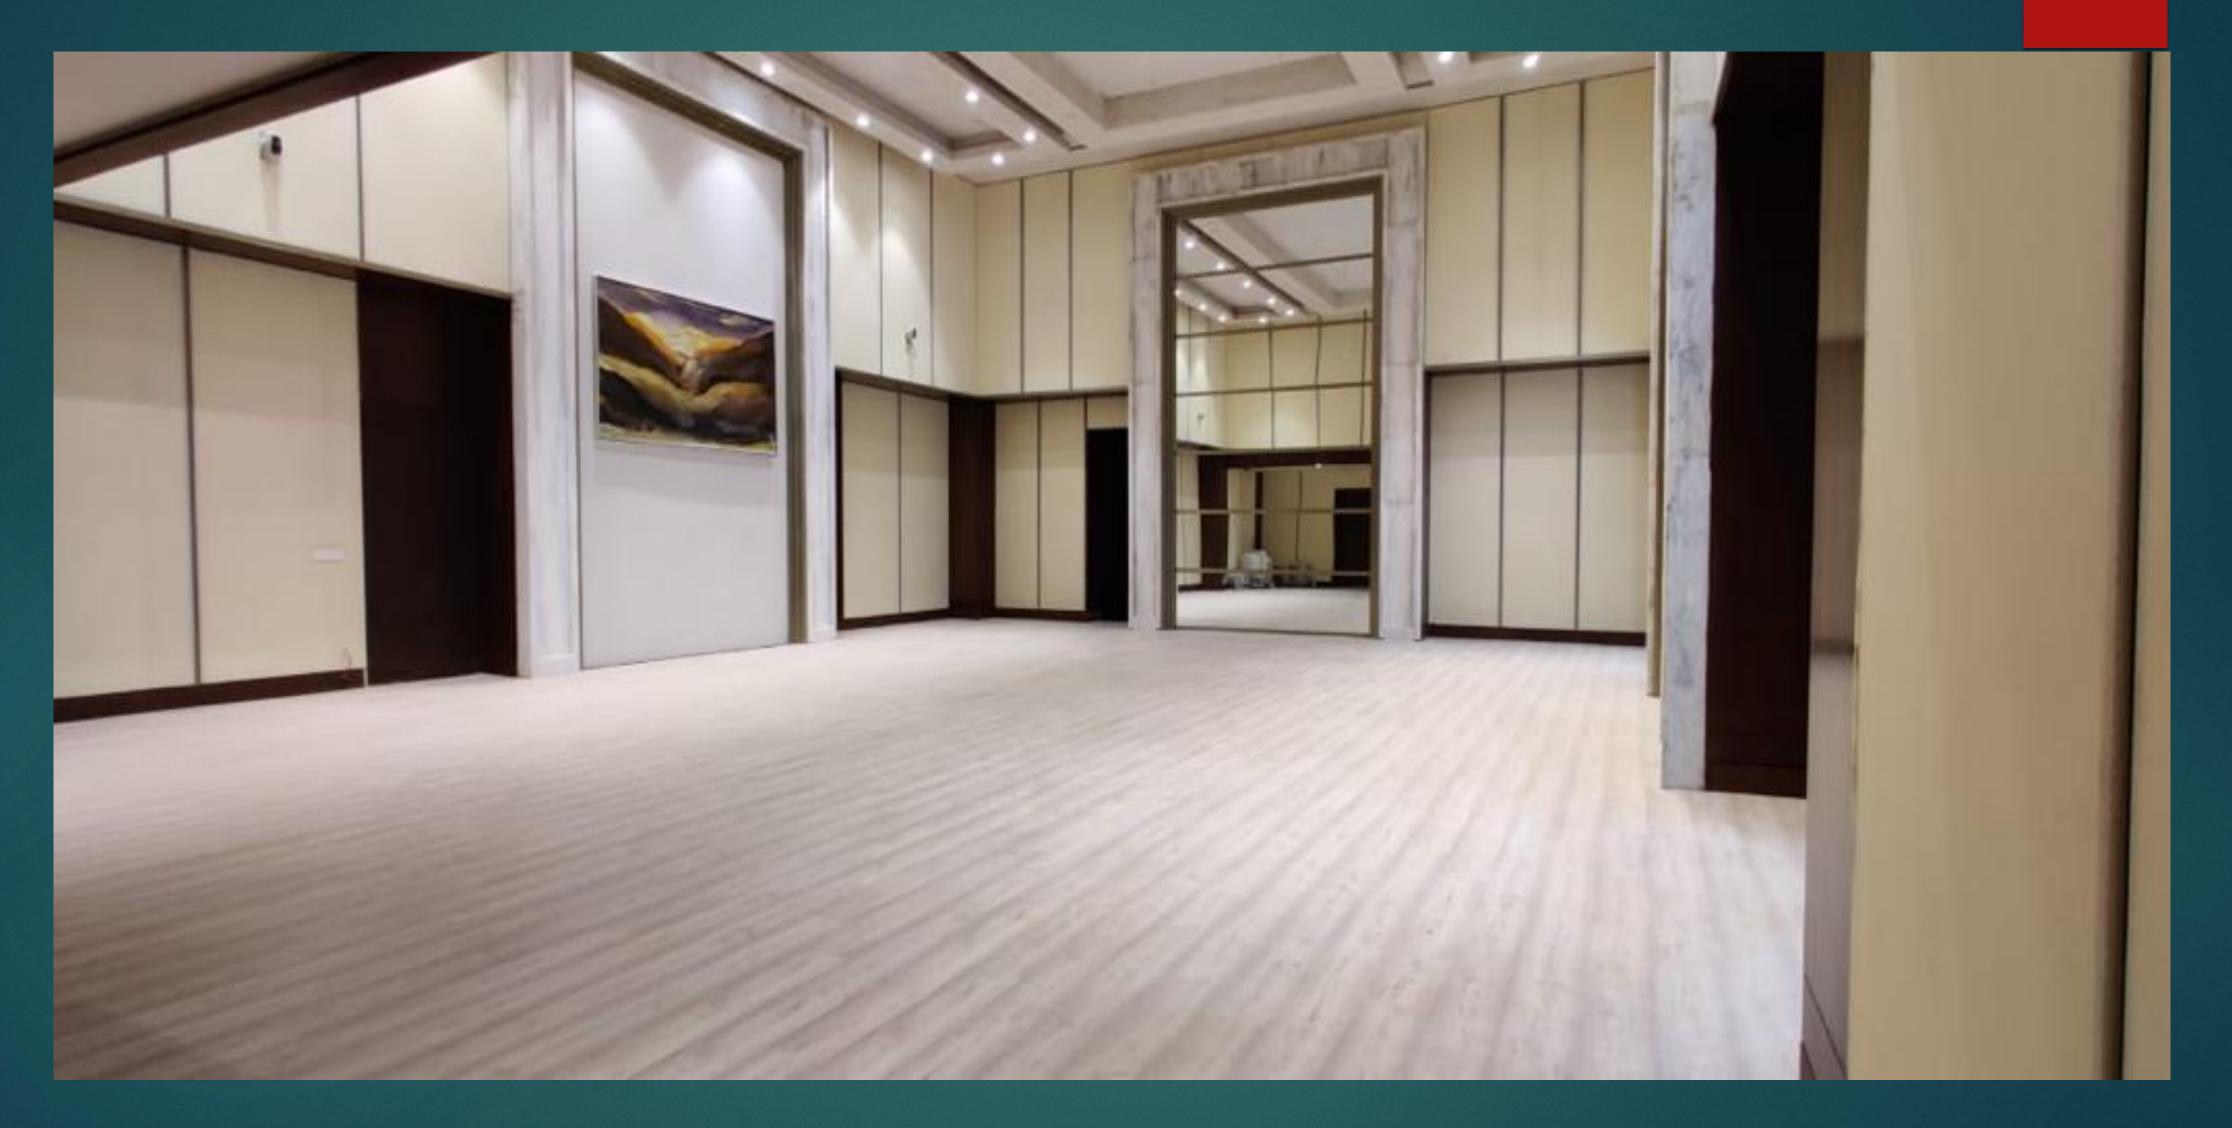





<u>GYMNASIUM</u>





YOGA ROOM
















SPORTING ACTIVITIES



CARDS & CHESS ROOM

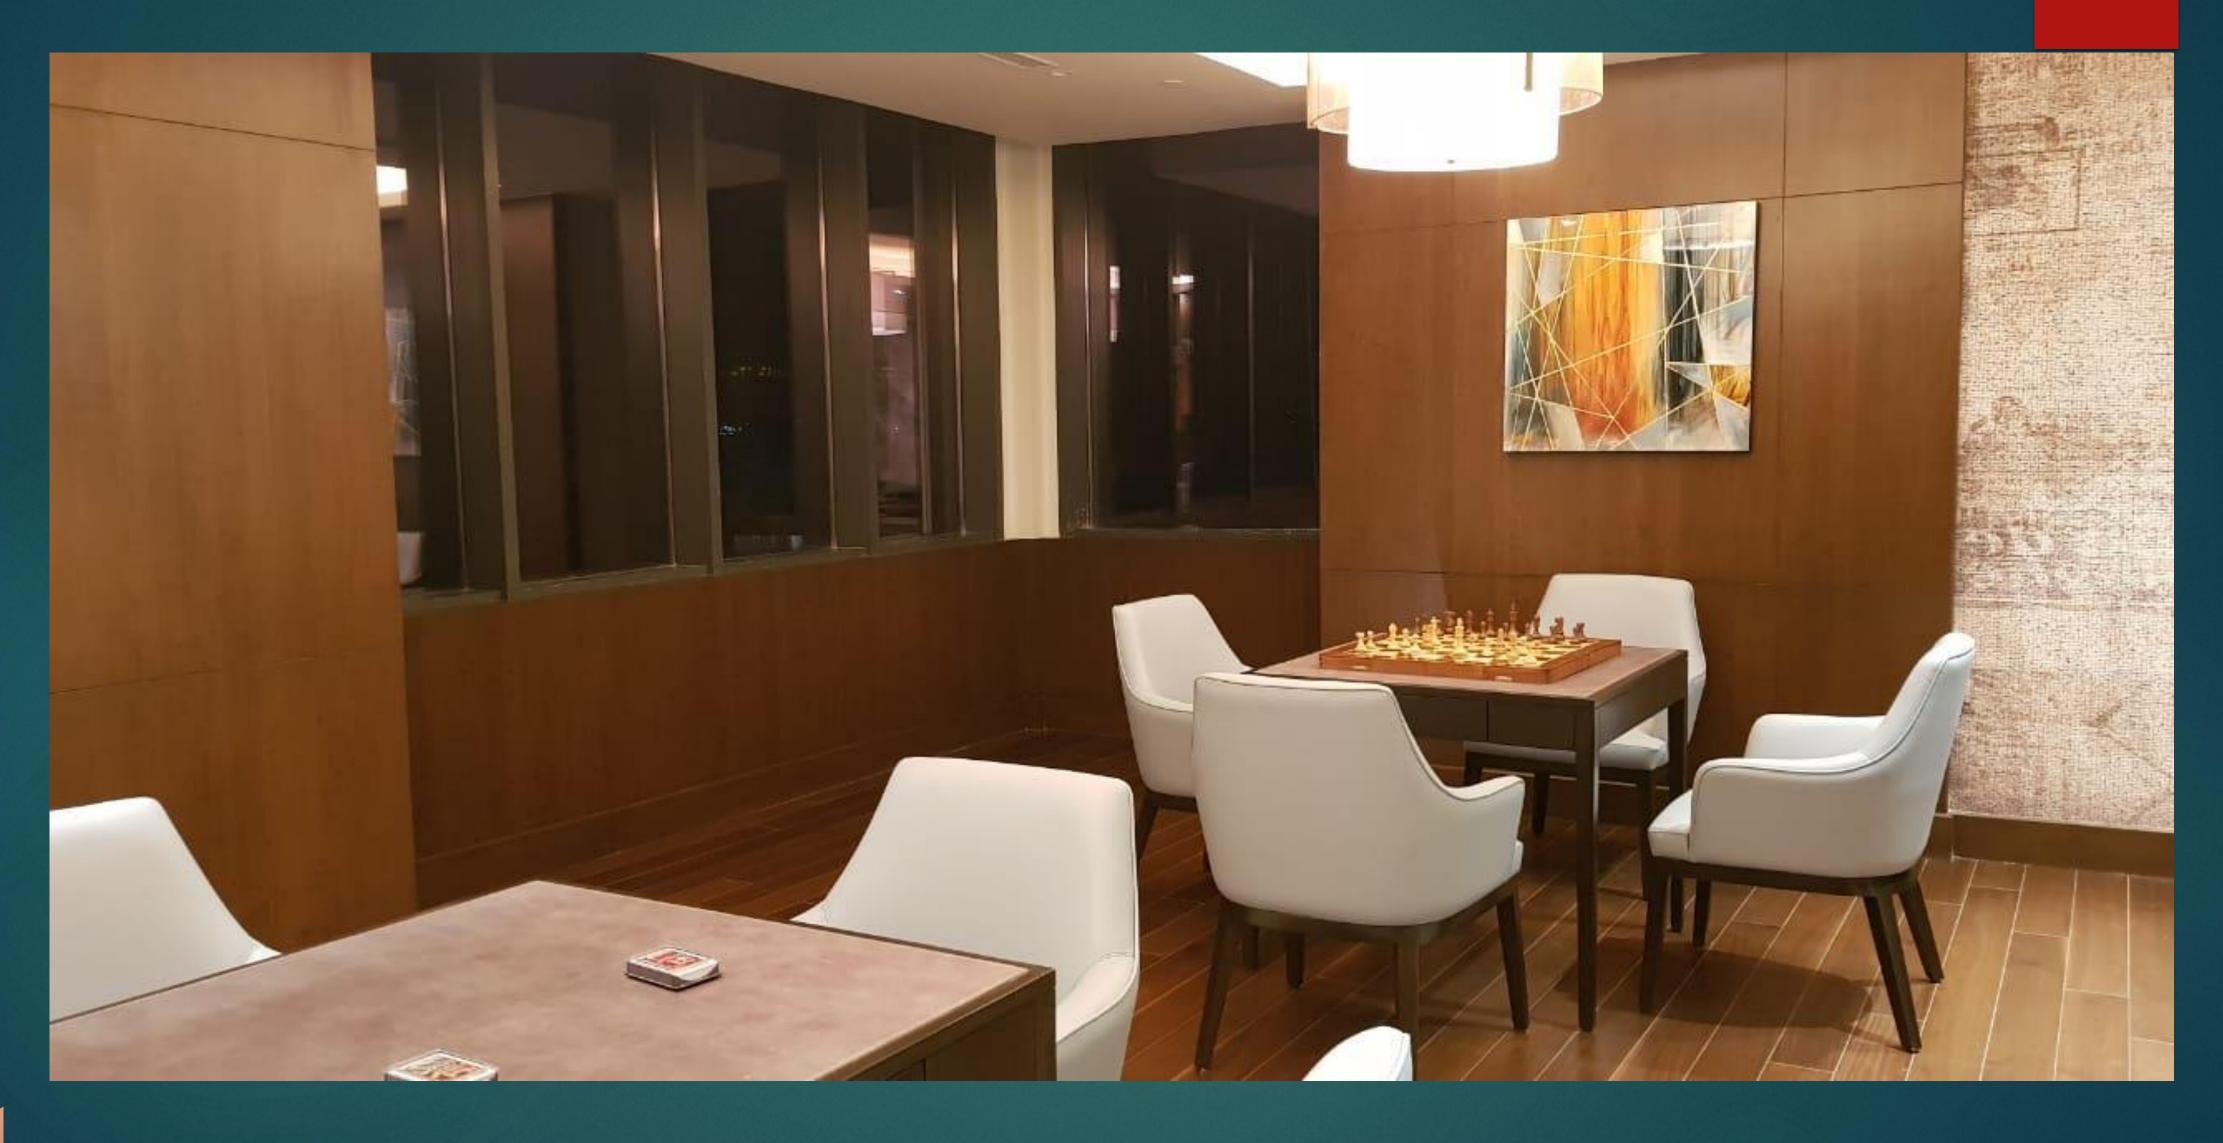





DIGITALLY ENABLED LIBRARY









<u>+91 8586866824</u>





Phase II | HRERA registration No' 52 of 2019 dated 20-9-2019 | https://haryanarera.gov.in Disclaimer: All specifications and amenities mentioned in this brochure / advertisement/promotional documents are actual specifications, amenities and facilities provided by the Company as per approved plans. Information, images and visuals, drawings, plans or sketches shown in this advertisement and other promotional documents are only an architect's impression. The furnishings, fixtures and furniture etc., wherever appearing do not form a part of the standard offering. The Company endeavors to keep the information up to date and correct but makes no representation or warranty is made or intended as to the accuracy or completeness of information and no commitments are being given under this brochure /advertisement/ promotional documents as to its suitability or adequacy for any purpose or otherwise howsoever. You are required to verify all the details, including area, amenities, services, terms of sales and payments and other relevant terms independently with the Sales Team / Company prior to concluding any decision for buying any Unit(s) in the Project. All dimensions in the drawings may vary/differ as compared to original at site. Actual product/development and any other aspect may differ from what is portrayed herein. All layouts, plans, specifications, design, measurements and locations are actual, however the same are not to scale. First Building Plan Approval = Memo No. ZP-849/JD(BS)/2013/31262 dated 20/02/2013. Revised Building Plan = Memo No. ZP-849/AD(RA)/2013/1317, dated 16/01/2014, Revised Building Plan = Memo No. ZP-849/AD(RA)/2019/8613 dated 29/03/2019, Occupation Certificate for Towers A,B,N,Q,R & Convenient Shopping = Memo No. ZP-849/AD(RA)/2019/3210 dated 05/02/19, Occupation Certificate for Towers C,D,F,G & Club = Memo No. ZP-849/AD(RA)/2019/23483 dated 18/09/19.

