



ELAN
EMPIRE[™]
RISE WITH IT

 +91 8586866824



Artistic Image



ELAN
EMPIRE
RISE WITH IT

VISIONARIES
CAN LOOK INTO THE FUTURE, BUT
MASTERS SHAPE IT

SECTOR
66
GURUGRAM




ELAN
EMPIRE[™]
RISE WITH IT



Artistic Image



Artistic Image

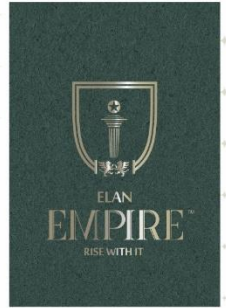

PREPARE YOURSELF FOR

THE BIGGEST LEAP INTO THE FUTURE OF RETAIL

Behold the majestic presence and enjoy the essence of luxury of a commercial destination that has defied the ordinary and dared to challenge the prevailing norms of retail and workspaces - As Gurugram's Sector 66 makes way for Elan Empire, be prepared to Rise with it!



LOCATION

SECTOR

66



GURUGRAM

From a grand welcome to an effortless and most pleasant commuting experience, Sector - 66 is a landmark in itself. An imposing royal presence of Empire amidst premium residential hub reflects exclusivity, elegance and success that comes with it.

READY INFRASTRUCTURE • DENSE CATCHMENT



Artistic Image

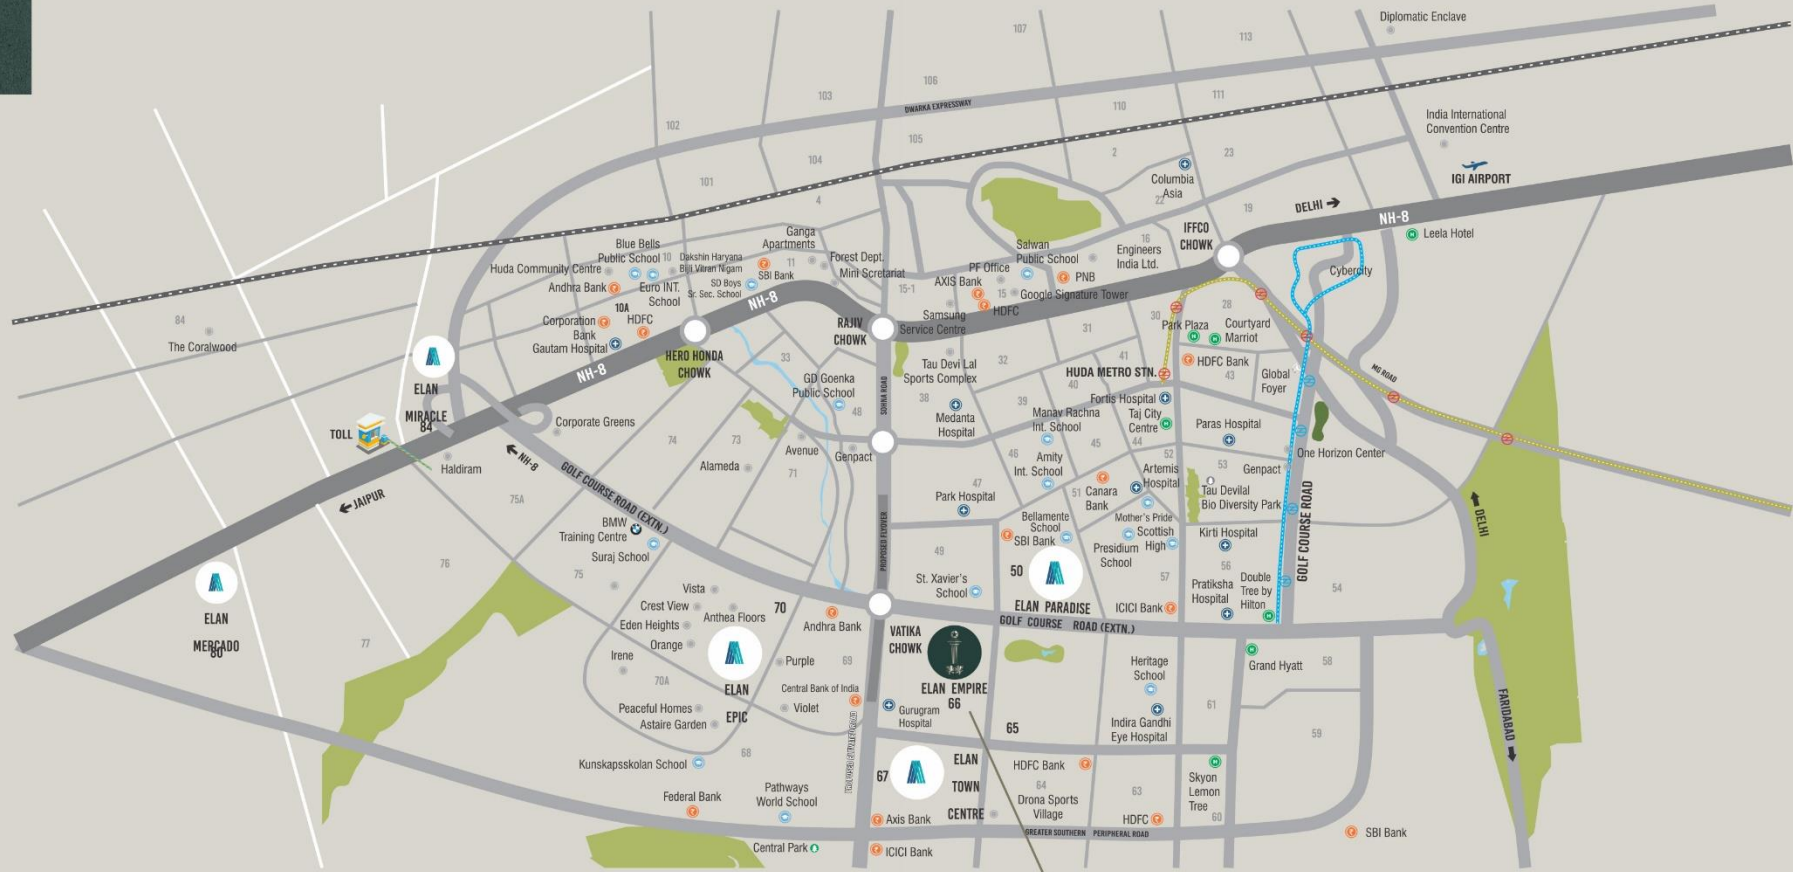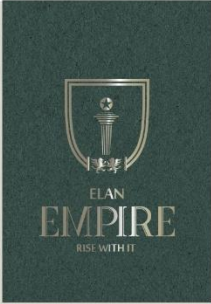


THE LOCATION

MAP NOT TO SCALE





Artistic Image

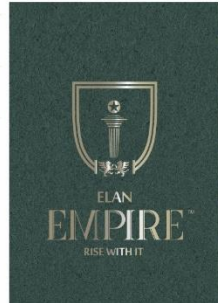


RETAIL

MAXIMUM VISIBILITY, ROAD FACING
DOUBLE HEIGHT SHOPS

WIDE FRONTAGE

STRATEGICALLY LOCATED IN SECTOR 66



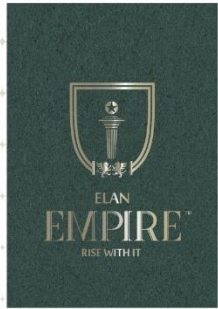

F&B

PLUSH FOOD COURT WITH
MAXIMUM SEATING


SCRUMPTIOUS HARMONY
OF DESIGN & AESTHETICS

IRRESISTIBLE INTERIORS





Artistic Image

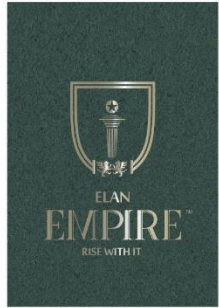

WORKSPACE

AESTHETICALLY DESIGNED
LARGE WORKSPACES

AMPLE CASUAL &
BREAK-OUT AREAS

DOUBLE HEIGHT LOBBY &
MULTIPLE LEVEL PARKING





ELAN
EMPIRE[™]
RISE WITH IT

FLOOR PLANS

LOWER GROUND FLOOR PLAN




GROUND FLOOR PLAN



FIRST FLOOR PLAN



SECOND FLOOR PLAN

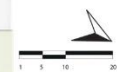


THIRD FLOOR PLAN



FOURTH FLOOR PLAN



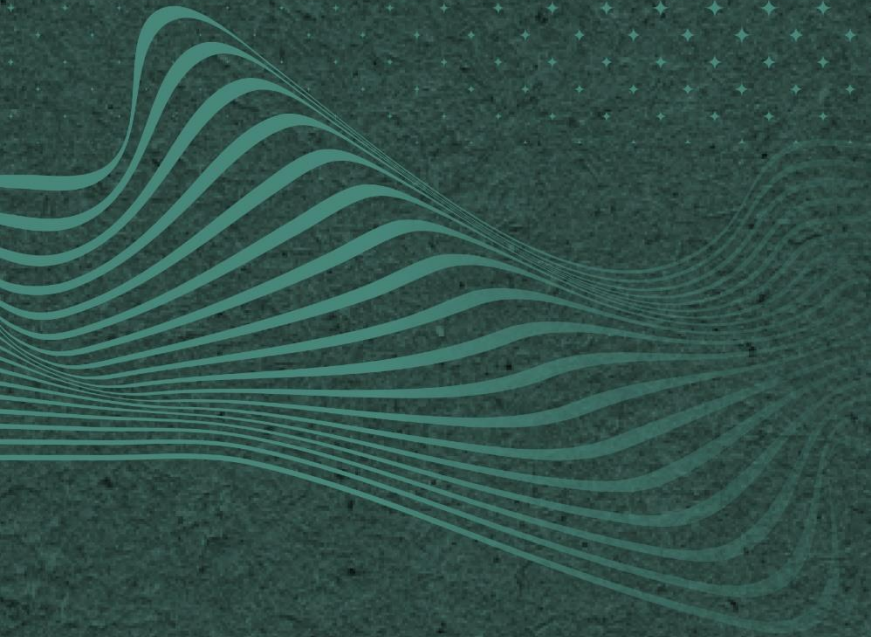

DISCLAIMER: All designs, specifications, elevations are illustrative and subject to change without notice by the Company or on account of Government norms. All images and graphical depictions are purely artistic in nature and may not represent the actual final view. This Commercial-1 is a part of License No. 97 of 2010 dated 18.11.2010 and License No. 41 of 2011 dated 03.05.2011 at Sector 66, Gurugram is being developed by Elan City LLP. Building Plans Approval vide Memo No.2005 dated: 15.04.2021. RERANO. RC/REP/HARERA/GGM/469/201/2021/37, Dated-27/7/2021. Copies of approval are available for viewing at the Developer's Corporate Office/Site Office at Gurugram. 1 sq.mtr. = 1.196 sq.yds. and 1 sq.mtr. = 10.764 sq.ft.

+91 8586866824